

Rtn.Vr.R.BASKARAN

B.E(Struct), M.E(Struct), M.Sc(RE Valuation),FIV,M.I.E. C.E(I)

- ◆ Chartered Engineer
- ◆ Income Tax and Wealth Tax Valuer
- ◆ Panel Engineer of Stability Class - IA
- ◆ Panel Valuer for Banks
(SBI, IB, Corp.Bank, Repco HFL, CB, LIC HFL & General Insur. Co.)
- ◆ Govt. Approved Valuer
- ◆ Licensed Surveyor in Thanjavur City Corporation
- ◆ Consulting Engineer

Office : **M/S CONFIDENT BUILDERS**

No.3, Kanagasabai Nagar,
Medical College Road,
Thanjavur - 613 007.

Mobile : +91 9843 020768, + 91 9361 999969

E-mail : confidentbuilders@gmail.com

Ref.No.009/2022-2023

Date : 01/06/2022

BUILDING SAFETY CERTIFICATE

This is to certify that, I inspected the building on
29/05/2022, "Radiant International School, Situated at R.S
No.80/3A2, 80/3B, 80/4B2, Madhakkottai By pass Road, Madhakkottai
Village, Thanjavur Tk, Thanjavur Dt, the building Satisfies &
confirms to the technical Parameters to ensure safety of the
building to be used for Educational purpose.

This building safety Certificate is Valid till 31/05/2025.

Place : Thanjavur

Date : 01/06/2022



R. Baskaran

Er. R. BASKARAN, B.E., (Struct), M.E. (Struct),
M.Sc., (Valuation), F.I.V. M.I.E., C.E.(I),
Registered Income Tax and Wealth Tax Valuer,
Chartered Engineer, Panel Valuer for Banks,
LIC of India, LIC (HFL), Repco (HFL),
Edelweiss (HFL), G.I.C. Panel Engineer
of Stability Class -1A and Licensed Surveyor
in Thanjavur City Corporation (Reg.No.149),
W. Tax. Reg. No.05/2015-16, F.I.V Reg. No. F23378,
Chartered Engineer & M.I.E Reg. No. M-148008-5
Cell:93619 99969, 98430 20768.

Jeeva
Principal

Radiant International School
Mathakkottai By Pass Road,
Thanjavur - 613 005.

Atul

Correspondent
Radiant International School,
Mathakkottai By Pass Road,
Thanjavur - 613 005.

PROCEEDING OF THE DISTRICT COLLECTOR, THANJAVUR

PRESENT: THIRU.A.ANNADURAI, I.A.S


D.DIS .24553/2014/B1

DT. 20.10.2016

| | |
|------|--|
| Sub: | Buildings – Tamil Nadu Public Buildings – (Licensing) Act 1965 – application of Thiru.R.Baskaran to include his name in the panel of private practicing Engineer under class IA in Thanjavur District – Ordered. |
| Ref: | 1) This office L.dis 24553/14/B1 dt 22.05.2015 2) Engineer-in-Chief, WRD., and Chief Engineer (General), PWD, Chepauk, Chennai Lr.No AEE/T1/AE/31272/2015 dt.03/11/2015 3) And other connected records. |

ORDER:

As per the recommendation of Board of Engineers PWD., Chepuk, Chennai in the reference 2nd cited, Thiru R.Baskaran M.E.(Struct).F.I.V Civil Engineer, (D.O.B.08.11.68) Pl.No.171 Saratha Nagar, second cross street, Medical College Road, Thanjavur is included in the panel of private practicing Engineers under class IA (one A) category in Thanjavur District for the issue of structural soundness certificate for the public buildings (the cost of which exceeds Rs. 50.00 lakhs) under rule 11 of the Tamil Nadu Public Buildings (Licensing) Act 1965.

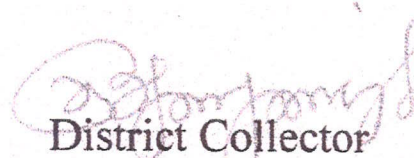
District Collector
Thanjavur.

20/10/16

JS
20/10/16

To:
Thiru.R.Baskaran,M.E.,
P.No.171, Sartha Nagar,
Second Cross Street,
Medical College Road,
Thanjavur 613004.

Copy To:
EE, PWD (Bldgs), Thanjavur.
EE, RD (Bldgs), Thanjavur.
RDOS/Tahildars & Thanjavur Dist.



Principal
Radiant International School
Mathakkottai By Pass Road,
Thanjavur - 613 005.



Correspondent
Radiant International School,
Mathakkottai By Pass Road,
Thanjavur - 613 005.

STABILITY CERTIFICATE

FORM OF REPORT TO BE MADE TO THE COMPETENT
AUTHORITY BY INSPECTING AUTHORITY THE OFFICER
APPOINTED UNDER OTHER ACTS SECTION 28 OF THE
REFERRED TO IN RULE 7 OF MADRAS BUILDING
(LICENSING RULES 1966)

Name of the Building : " RADIANT INTERNATIONAL SCHOOL"

Property Address : " Radiant International School",
R. S No.80/3A2, 80/3B, 80/4B2,
Madhakkottai Bye pass Road,
Thanjavur Tk & Dt.

Purpose of Valuation : BUILDING STABILITY


Period of license : 3 years – 01/06/2022 to 31/05/2025

Date of Certificate issuing : dt. 01/06/2022

- Er. R. BASKARAN B.E (Struct.,) M.E., (Struct.,)
M.Sc(R.E Valuation) F.I.V., M.I.E, C.E(I)
- * Income Tax and Wealth Tax Valuer.
 - * Panel Engineer of Stability Class-1A(Reg.Govt.of T.N)
 - * Panel Valuer in LIC of India,
 - * Panel Valuer in Corporation Bank,
 - * Panel Valuer in Canara Bank, Indian Bank,
 - * Panel Valuer in LIC HFL,
 - * Panel Valuer in Repco HFL.
 - * Panel Valuer in General Insurance Complany,
 - * Panel Valuer in Edelweiss HFL, Manapuram HFL,
 - * Licensed Surveyor in City Corporation.

Office Address:
Confidentt Builders,
Plot No.3, Kanagasabai Nagar,
Medical college Road, Thanjavur-7.
Mobile No.9361999969, 98430 20768
E-Mail: Confidenttbuilderss@gmail.com


Principal
Radiant International School
Mathakkottai Bye Pass Road,
Thanjavur - 613 005.

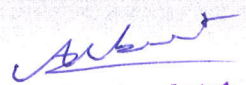
Correspondent
Radiant International School,
Mathakkottai Bye Pass Road,
Thanjavur - 613 005.

Building No. : 1

Dt.30/05/2022

From,

To

THE CORRESPONDENT,
RADIANT INTERNATIONAL SCHOOL,
MADHAKKOTTAI BYE PASS ROAD,
S.F. No.80/3A2,3B,4B2
MATHAKOTTAI VILLAGE,
THANJAVUR DT.

THE TAHSILDAR,
THANJAVUR.

TAMILNADU PUBLIC BUILDING LICENSING ACT NO.13 OF 1965
THE TAMIL NADU PUBLIC BUILDING LICENSE FOR

"PRINCIPAL, OFFICE, CLASS ROOMS, LABORATORY,
STAFF ROOM, COMPUTER LAB, LIBRARY, TOILET ETC."

I intend to applying the Public Building License to use the Existing building/ which is situated in the site or Land, Town or S.F.No.80/3A2,3B,4B2, Madhakkottai bye pass Road, Madhakkottai Village, Thanjavur Tk & Dt and specified in the statement enclosed No.Block/Village/Taluk, District Thanjavur and specified in the statement enclosed as a public building for a period of Three years from 01/06/2022 to 31/05/2025

The year of construction and the present approximate cost of Construction and the period for which it is to be used are is Being used as Public building are also furnished in the statement of accompanying the application.

I enclose a Challan for Rs. No. Dated
In the prescribed form furnished.

I also enclose a certificate of Structural Soundness issued by

Er. R. BASKARAN, M.E., (Struct.), F.I.V.,
CHARTERED ENGINEER

Registration : Class One-A of District Thanjavur.


Signature of the Owner/Occupier of the Building


Enclosure: 1) Statement
2) Challan Rs. No. ----- Dated -----
Towards application fee
3) Forms A,B,C,E & Declaration.


Principal
Radiant International School
Mathakkottai By Pass Road,
Thanjavur - 613 005.


Correspondent
Radiant International School,
Mathakkottai By Pass Road,
Thanjavur - 613 005.

Stability Certificate for the Buildings in "Radiant International
School, R.S No.80/3A2, 80/3B,80/4B2, Madhakkottai Bye pass Road ,
Madhakkottai Village, Thanjavur Tk, Thanjavur Dt.

| Sl. No. | Building | Accomadation Class rooms | Others Nos. | Remarks |
|---------|---|--------------------------|-------------|----------------|
| 1 | Principal, Office, Computer rooms, Computer, Staff room, Library, Toilet etc. | 600 Nos. | | |
| 2 | Toilet - W.C and Urinals for Boys and Girls | | | 100 Nos |
| 3 | Security room | | | 01 No. |
| 4 | Computer Lab, Stage, Class rooms, Portico, W.C, Meeting hall, Physics Lab, Library, etc | 500 Nos. | | 03 Nos. |
| | Total | 1100 Nos. | | 104 Nos |

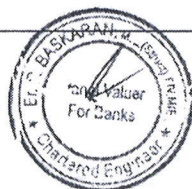

[Signature]

Principal
Radiant International School
Madhakkottai By Pass Road,
Thanjavur - 613 005.

[Signature]

Correspondent
Radiant International School,
Madhakkottai By Pass Road,
Thanjavur - 613 005.

Date: 30/05/2022

STATEMENT ACCOMPANYING
FORM-A

1. a) Name of the Building : " RADIANT INTERNATIONAL SCHOOL"
b) Name of the Proprietor : The Correspondent,
Radiant International School,
Madhakkottai Bye Pass Road,
Thanjavur Tk & Dt.
2. Location (Street Number, Ward Number, Name of the Place i.e., Corporation Municipality/Panchayat Union/Township/Contonment) Municipality : S.F. No.80/3A2, 3B, 4B2
Madhakkottai Bye pass Road,
Madhakkottai Village,
Thanjavur Tk & Dt.
3. Year of construction : G.F - 2011, F.F - 2013,
S.F - 2014, T.F - 2019
4. Approximate cost of Construction as per current rates. : Rs.1,50,00,000/-
5. Purpose for which the building Is being Used or proposed to be Used. : Principal, Office, Class rooms,
Laboratory, Computer, Staff room,
Library & Toilet etc.,
6. Details of construction of the building (Particulars of the foundations soils, Specification of the various parts under) : Red soil with gravel
7. Specification of the Various part under
1. Foundation : C.C 1:5:10 using 40mm jelly
C.C 1:2:4 using 20mm jelly for
column footing and columns
2. Basement : Brick work in cement mortar 1:5
3. Superstructure : Brick work in cement mortar 1:5
4. Flooring and Roof : Granite, Ceramic tiles and RCC roof,
Steel sheet Roof





Principal
Radiant International School
Mathakkottai By Pass Road,
Thanjavur - 613 005.


Correspondent
Radiant International School,
Mathakkottai By Pass Road,
Thanjavur - 613 005.

8. Period for which license is Required : Three years (01/06/2022 to 31/05/2025)
9. No. of persons to be Accommodated : 600 Nos.

Certified that no additional/alteration has been made in proposed Building. I undertake to obtain a fresh licence in case any addition of Alteration is made in the proposed building. I also undertake to obtain A fresh licence on the purpose for which the licence was granted for the Use of the building or a portion of the originally is changed or altered Subsequently.

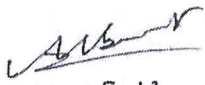
Signature of the Owner/
Occupier of the building


Signature of Panel Engineer.

Er. R. BASKARAN, B.E., (Struct), M.E. (Struct),
M.Sc., (Valuation), F.I.V. M.I.E., C.E.(I),
Registered Income Tax and Wealth Tax Valuer,
Chartered Engineer, Panel Valuer for Banks,
LIC of India, LIC (HFL), Repco (HFL),
Edelweiss (HFL), G.I.C. Panel Engineer
of Stability Class -1A and Licensed Surveyor
in Thanjavur City Corporation (Reg.No.149),
W. Tax. Reg. No.05/2015-16, F.I.V Reg. No. F23378,
Chartered Engineer & M.I.E Reg. No. M-148006-6
Cell: 93619 99969, 98430 20760.


Principal
Radiant International School
Mathakkottai By Pass Road,
Thanjavur - 613 005.


Correspondent
Radiant International School,
Mathakkottai By Pass Road,
Thanjavur - 613 005.

FORM - B

Form of Certificate of structural under Sub-section(1) of Section 4 of the Tamil Nadu Public Building Licensing Act 1965 Referred to in Rule 4 of the Tamil Nadu Public Building (Licensing) Rule 1976.

I Certify that I have inspected the building mentioned in the statement and furnished below its salient technical features.

1. Foundation:

- i) Depth below Ground level : 1.80 M
- ii) Nature of soil met with Foundation level : Red soil with gravel
- iii) Pressure of Foundation : 6.20 T/Sqm.
- iv) Probable safe bearing capacity Of the Strata at Foundation : 25 T/Sqm.

2. Superstructures:


- i. Maximum stress in the most Critical Section of masonry & Concrete : Column 12 Kg/Sqcm
Concrete 8.50 Ton/M2
- ii. Nature of masonry and concrete and its safe permissible stress : I. C.C 1:2:4 using 20mm jelly 50 Kg/Sqcm
II. C.C 1:5:10 Using 40mm Jelly 100 T/Sqm


The Structural soundness of the building has been verified by me With reference to the ISI loading standards 875 (Latest Version) And other relevant Indian standard codes of practice and I declare That the building is structurally sound to be used as a public Building for the purpose noted in the statement.

I license may be granted the building for the period of three years.


Signature of the Engineer.

Er. R. BASKARAN, B.E., (Struct), M.E. (Struct),
M.Sc., (Valuation), F.I.V. M.I.E., C.E.(I),
Registered Income Tax and Wealth Tax Valuer,
Chartered Engineer, Panel Valuer for Banks,
LIC of India, LIC (HFL), Repco (HFL),
Edelweiss (HFL), G.I.C. Panel Engineer
of Stability Class -1A and Licensed Surveyor
In Thanjavur City Corporation (Reg.No.149),
W. Tax. Reg. No. 05/2015-16, F.I.V Reg. No. F23378,
Chartered Engineer & M.I.E Reg. No. M-148008-5
Cell: 93619 99969, 98430 20768.


Principal
Radiant International School
Mathakkottai By Pass Road,
Thanjavur - 613 005


Correspondent
Radiant International School,
Mathakkottai By Pass Road,
Thanjavur - 613 005

FORM - C

STATEMENT TO ACCOMPANY THE CERTIFICATION OF STRUCTURAL SOUNDNESS

1. Location of the building : "Radiant International School"
Location : S.F. No.80/3A2,3B,4B2
Madhakkottai Bye pass Road,
Madhakkottai Village,
Thanjavur Tk & Dt.
2. Age of the building : G.F- 11 years, F.F -9 years,
S.F - 8 years & T.F - 3 years
3. Number of storeys : G.F + 3 Floor
4. Short description of structure
Steel/RCC framed (Or)
Load bearing masonry : Framed structure
5. Purpose for which the building
is certified for use : Principal, Office, Class rooms,
Laboratory, Computer, Staff room,
Library & Toilet etc.,
5. Period for which the building
Will be structurally sound : 15 Years
6. No. of persons to be accommodated : 600 Nos.
7. Remarks : Actual Plan enclosed.





Principal
Radiant International School
Mathakkottai By Pass Road,
Thanjavur - 613 005.


Correspondent
Radiant International School,
Mathakkottai By Pass Road,
Thanjavur - 613 005.

FORM - E

Form of report to be made to the competent authority by inspecting Authority the officer appointed under other Acts Section 28 of the Madras Public Building (Licensing) Act 1965 (Madras Act 13 of 1965) Referred to in Rule 7 of the Madras public Building (licensing) Rules 1966.

1. Name & Designation of the inspection Authority (or) officer appointed or Having jurisdiction under any other Act of Law : **Mr. R. BASKARAN, M.E.**,
M.Sc (Valuation) F.I.V,
M.I.V, Panel Engineer of
Stability and Income Tax
and Wealth Tax
- Location : S.F. No.80/3A2, 3B, 4B2
Madhakkottai Bye pass Road,
Madhakkottai Village,
Thanjavur Tk & Dt.
2. Date of Inspection : 29/05/2022
3. Purpose for which the building is used : Principal, Office, Class
Rooms, Laboratory, Computer,
Staff room, Library &
Toilet etc
4. Nature of defects noticed : Nil
5. Suggestions for rectifying the defects : Not applicable
6. If in dangerous condition : Not applicable

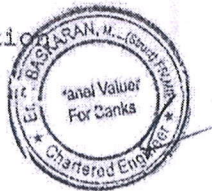


Principal
Radiant International School
Mathakkottai By Pass Road,
Thanjavur - 613 005.


Correspondent
Radiant International School,
Mathakkottai By Pass Road,
Thanjavur - 613 005.

DECLARATION

Er. R. BASKARAN, S/o.Mr.Ramachandran, Structural Engineer, Thanjavur do hereby declare that I possess the qualification and experience specified in the Table to rule II of the Tamil Nadu Public Buildings (license) rules 1965 for issuing the Certificate of structural Soundness for the Public buildings covered by the certificate under rule 11 of Tamil Nadu Public Buildings (Licensing) Act 1965.

Remarks:

1. This Certificate does not hold or ensure the responsibility for the stability of the building structure due to Natural Calamities like Earth Quake, Gate Cyclone, Fire and Tsunami.
2. The subsequent addition and alteration of the building should be done only with prior information to the certifying authority.
3. The Stability Certificate issued only for an approval purpose.

Date : 30/05/2022
Place : Thanjavur


Signature of the Engineer.



Er. R. BASKARAN, B.E., (Struct), M.E. (Struct),
M.Sc., (Valuation), F.I.V. M.I.E., C.F.(I),
Registered Income Tax and Wealth Tax Valuer,
Chartered Engineer, Panel Valuer for Banks,
LIC of India, LIC (HFL), Repco (HFL),
Edelweiss (HFL), G.I.C. Panel Engineer
of Stability Class -1A and Licensed Surveyor
in Thanjavur City Corporation (Reg.No.149),
W. Tax. Reg. No.05/2015-16, F.I.V. Reg. No. F23378,
Chartered Engineer & M.I.E Reg. No. M-148008-5
Cell: 93619 99969, 98430 20768.


Principal
Radiant International School
Mathakkottai By Pass Road,
Thanjavur - 613 005.


Correspondent
Radiant International School,
Mathakkottai By Pass Road,
Thanjavur - 613 005.

LINE SKETCH PLAN SHOWING THE EXISTING SCHOOL BUILDING IN RADIANT INTERNATIONAL SCHOOL,
 P.S. NO. 80/ 3A2, 80/3B, 80/ 4B2, MATHAKKOTTAI BYE PASS ROAD, MATHAKKOTTAI VILLAGE, THANJAVUR TK, & DT.,

SCALE : NOT TO SCALE

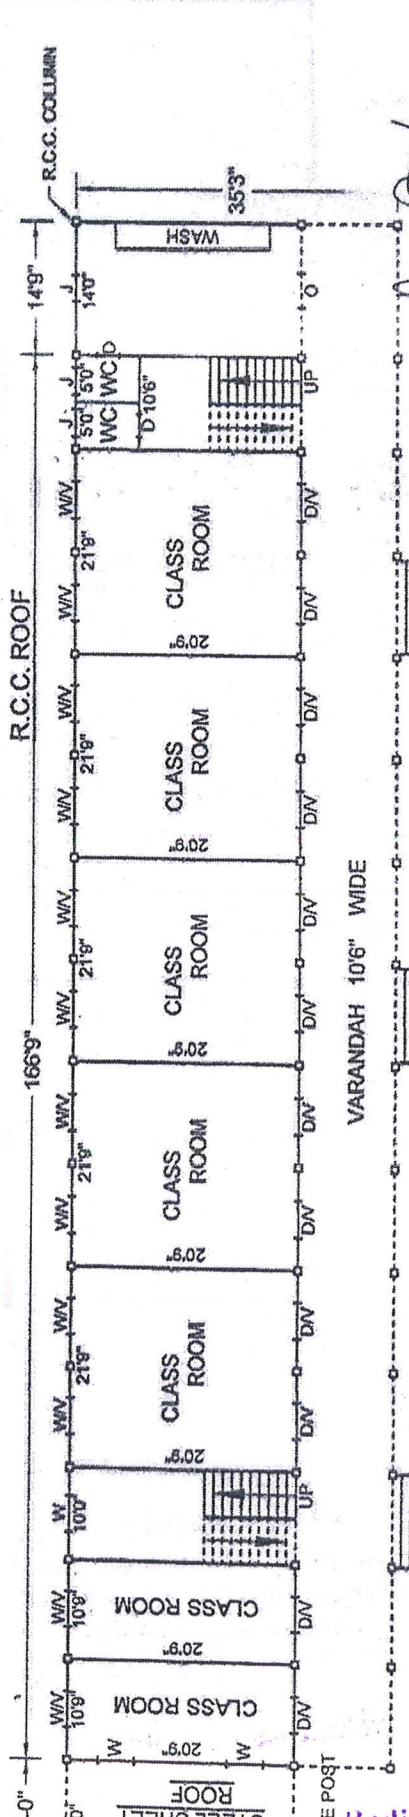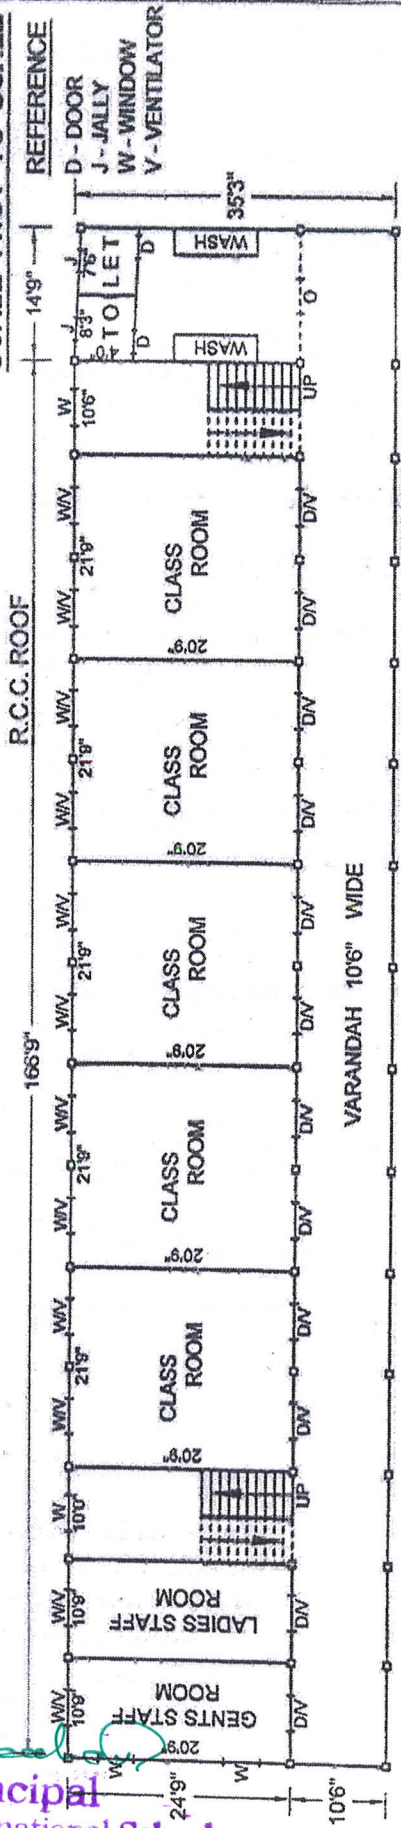

Er. R. BASKARAN, B.E., (Struct), M.E., (Struct),
 M.Sc., (Valuation), F.I.V. M.I.E., C.E.(I),
 Registered Income Tax and Wealth Tax Valuer,
 Chartered Engineer, Panel Valuer for Banks,
 LIC of India, LIC (HFL), Repco (HFL),
 Edelweiss (HFL), G.I.C., Panel Engineer
 of Stability Class - 1A and Licensed Surveyor
 in Thanjavur City Corporation (Reg.No.149),
 W. Tax. Reg. No.05/2015-16, F.I.V. Reg. No. F23378,
 Chartered Engineer & M.I.E Reg. No. M-140085-4
 Cell: 93619 99969, 98430 20765.


BUILDING NO - 1

Principal
 Radiant International School
 Mathakkottai By Pass Road,
 Thanjavur - 613 005.


Correspondent
 Radiant International School,
 Mathakkottai By Pass Road,
 Thanjavur - 613 005.

LINE SKETCH PLAN SHOWING THE EXISTING SCHOOL BUILDING IN RADIANT INTERNATIONAL SCHOOL,
 R.S.NO.80/ 3A2, 80/3B, 80/ 4B2, MATHAKKOTTAI BYE PASS ROAD, MATHAKKOTTAI VILLAGE, THANJAVUR TK, & DIST.

SCALE : NOT TO SCALE

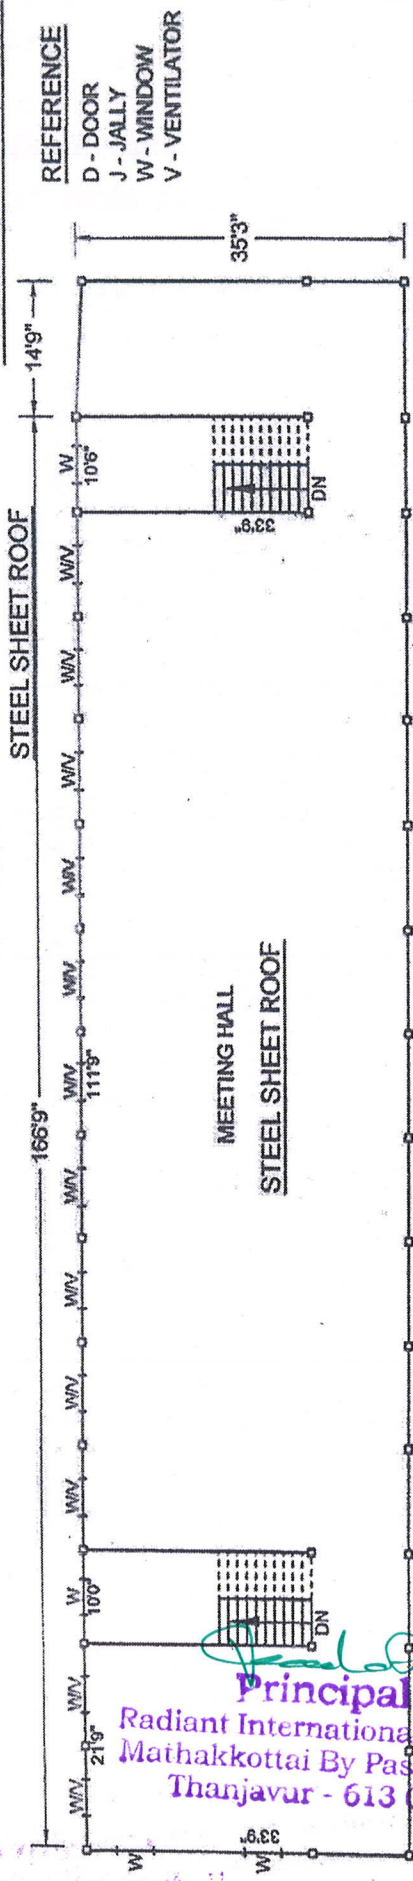

THIRD FLOOR PLAN

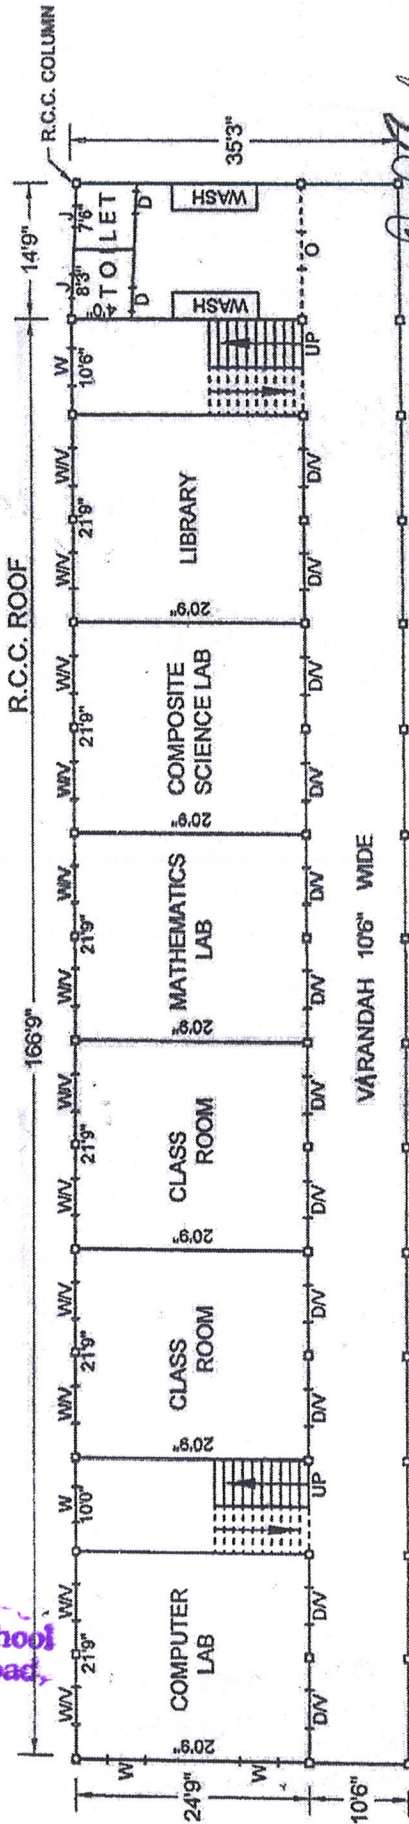

SECOND FLOOR PLAN

BUILDING NO - 1

Er. R. BASKARAN, B.E. (Struct), M.E. (Struct),
 M.Sc., (Valuation), F.I.V. M.I.E., C.E.(I),
 Registered Income Tax and Wealth Tax Valuer,
 Chartered Engineer, Panel Valuer for Banks,
 LIC of India, LIC (HFL), Repco (HFL),
 Edelweiss (HFL), G.I.C. Panel Engineer
 of Stability Class - 1A and Licensed Surveyor
 in Thanjavur City Corporation (Reg.No.149),
 W. Tax. Reg. No. 05/2015-16, F.I.V Reg. No. F23378,
 Chartered Engineer & M.I.E Reg. No. M-148008-6
 Cell: 93619 89969, 98430 20766.

Principal
 Radiant International School
 Mathakkottai By Pass Road,
 Thanjavur - 613 005.

Correspondent
 Radiant International School,
 Mathakkottai By Pass Road,
 Thanjavur - 613 005.

Building No. : 2

Dt.30/05/2022

From,

To

THE CORRESPONDENT,
RADIANT INTERNATIONAL SCHOOL,
MADHAKKOTTAI BYE PASS ROAD,
S.F. No.80/3A2,3B,4B2
MATHAKOTTAI VILLAGE,
THANJAVUR DT.

THE TAHSILDAR,
THANJAVUR.

TAMILNADU PUBLIC BUILDING LICENSING ACT NO.13 OF 1965
THE TAMIL NADU PUBLIC BUILDING LICENSE FOR

" TOILET - W.C AND URINALS FOR BOYS AND GIRLS"

I intend to applying the Public Building License to use the Existing building/ which is situated in the site or Land, Town or S.F.No.80/3A2,3B,4B2, Madhakkottai bye pass Road, Madhakkottai Village, Thanjavur Tk & Dt and specified in the statement enclosed No.Block/Village/Taluk, District Thanjavur and specified in the statement enclosed as a public building for a period of Three years from 01/06/2022 to 31/05/2025

The year of construction and the present approximate cost of Construction and the period for which it is to be used are is Being used as Public building are also furnished in the statement of accompanying the application.

I enclose a Challan for Rs. No. Dated
In the prescribed form furnished.

I also enclose a certificate of Structural Soundness issued by


Er. R. BASKARAN, M.E., (Struct.), F.I.V.,
CHARTERED ENGINEER

Registration : Class One-A of District Thanjavur.


Signature of the Owner/Occupier of the Building

Enclosure: 1) Statement
2) Challan Rs. No. ----- Dated -----
Towards application fee
3) Forms A, B, C, E & Declaration.



Principal
Radiant International School,
Mathakkottai By Pass Road,
Thanjavur 613 005

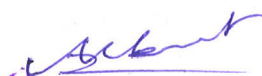
Correspondent
Radiant International School,
Mathakkottai By Pass Road,
Thanjavur - 613 005.

Date: 30/05/2022

STATEMENT ACCOMPANYING
FORM-A

1. a) Name of the Building : " RADIANT INTERNATIONAL SCHOOL"
b) Name of the Proprietor : The Correspondent,
Radiant International School,
Madhakkottai Bye Pass Road,
Thanjavur Tk & Dt.
2. Location (Street Number, Ward Number, Name of the Place i.e., Corporation Municipality/Panchayat Union/Township/Contonment) Municipality : S.F. No.80/3A2, 3B, 4B2
Madhakkottai Bye pass Road,
Madhakkottai Village,
Thanjavur Tk & Dt.
3. Year of construction : G.F - 2011, F.F - 2013,
S.F - 2014
4. Approximate cost of Construction as per current rates. : Rs.7,50,000/-
5. Purpose for which the building Is being Used or proposed to be Used. : Toilet - W.C and Urinals
for Boys and Girls
6. Details of construction of the building (Particulars of the foundations soils, Specification of the various parts under) : Red soil with gravel
7. Specification of the Various part under
1. Foundation : C.C 1:5:10 using 40mm jelly
2. Basement : Brick work in cement mortar 1:5
3. Superstructure : Brick work in cement mortar 1:5
4. Flooring and Roof : Cement mortar, Ceramic tiles and
RCC roof,

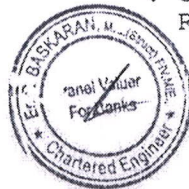


Principal
Radiant International School
Mathakkottai By Pass Road,
Thanjavur - 613 005.


Correspondent
Radiant International School,
Mathakkottai By Pass Road,
Thanjavur - 613 005.


8. Period for which license is
Required


: Three years (01/06/2022 to 31/05/2025)

9. No. of persons to be
Accommodated

: 100 Nos.


Certified that no additional/alteration has been made in proposed Building. I undertake to obtain a fresh licence in case any addition of Alteration is made in the proposed building. I also undertake to obtain A fresh licence on the purpose for which the licence was granted for the Use of the building or a portion of the originally is changed or altered Subsequently.

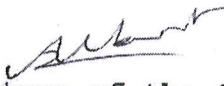
Signature of the Owner/
Occupier of the building

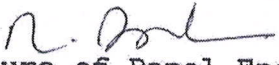
Signature of Panel Engineer.

Er. R. BASKARAN, B.E., (Struct), M.E. (Struct),
M.Sc., (Valuation), F.I.V. M.I.E., C.E.(I),
Registered Income Tax and Wealth Tax Valuer,
Chartered Engineer, Panel Valuer for Banks,
LIC of India, LIC (HFL), Repco (HFL),
Edelweiss (HFL), G.I.C. Panel Engineer
of Stability Class -1A and Licensed Surveyor
in Thanjavur City Corporation (Reg.No.149),
W. Tax. Reg. No. 05/2015-16, F.I.V Reg. No. F23378,
Chartered Engineer & M.I.E Reg. No. M-148006-5
Cell: 93619 99969, 98430 20766.


Principal
Radiant International School
Mathakkottai By Pass Road,
Thanjavur 613 005.


Correspondent
Radiant International School
Mathakkottai By Pass Road,
Thanjavur - 613 005.

FORM - B

Form of Certificate of structural under Sub-section(1) of Section 4 of the Tamil Nadu Public Building Licensing Act 1965 Referred to in Rule 4 of the Tamil Nadu Public Building (Licensing) Rule 1976.

I Certify that I have inspected the building mentioned in the statement and furnished below its salient technical features.

1. Foundation:


- i) Depth below Ground level : 2.00 M
- ii) Nature of soil met with Foundation level : Red soil with gravel
- iii) Pressure of Foundation : 8.20 T/Sqm.
- iv) Probable safe bearing capacity Of the Strata at Foundation : 30 T/Sqm.

2. Superstructures:

- i. Maximum stress in the most Critical Section of masonry & Concrete : Column 31 Kg/Sqcm
Concrete 25 Ton/M2
- ii. Nature of masonry and concrete and its safe permissible stress : I. C.C 1:2:4 using 20mm
Jelly 50 Kg/Sqcm
II. C.C 1:5:10 Using 40mm
Jelly 100 T/Sqm

The Structural soundness of the building has been verified by me With reference to the ISI loading standards 875 (Latest Version) And other relevant Indian standard codes of practice and I declare That the building is structurally sound to be used as a public Building for the purpose noted in the statement.

I license may be granted the building for the period of three years.


Signature of the Engineer.

Er. R. BASKARAN, B.E., (Struct), M.E. (Struct),
M.Sc., (Valuation), F.I.V. M.I.E., C.E.(I),
Registered Income Tax and Wealth Tax Valuer,
Chartered Engineer, Panel Valuer for Banks,
LIC of India, LIC (HFL), Repco (HFL),
Edelweiss (HFL), G.I.C. Panel Engineer
of Stability Class -1A and Licensed Surveyor
in Thanjavur City Corporation (Reg.No.149),
W. Tax. Reg. No. 05/2015-16, F.I.V Reg. No. F23378,
Chartered Engineer & M.I.E Reg. No. M-148006-5
Cell: 93619 99969, 98430 20765.


Principal
Radiant International School
Mathakkottai By Pass Road,
Thanjavur - 613 005.


Correspondent
Radiant International School,
Mathakkottai By Pass Road,
Thanjavur - 613 005.

FORM - C

STATEMENT TO ACCOMPANY THE CERTIFICATION OF STRUCTURAL SOUNDNESS

1. Location of the building : "Radiant International School"
Location : S.F. No.80/3A2, 3B, 4B2
Madhakkottai Bye pass Road,
Madhakkottai Village,
Thanjavur Tk & Dt.
2. Age of the building : G.F- 11 years, F.F -9 years,
S.F - 8 years
3. Number of storeys : G.F + 2 Floor
4. Short description of structure
Steel/RCC framed (Or)
Load bearing masonry : Load bearing structure
5. Purpose for which the building
is certified for use : Toilet - W.C Urinals
for boys and Girls
5. Period for which the building
Will be structurally sound : 15 Years
6. No. of persons to be accommodated : 100 Nos.
7. Remarks



Actual Plan enclosed.


Principal
Radiant International School
Mathakkottai By Pass Road,
Thanjavur - 613 005.


Correspondent
Radiant International School,
Mathakkottai By Pass Road,
Thanjavur - 613 005.


FORM - E

Form of report to be made to the competent authority by inspecting Authority the officer appointed under other Acts Section 28 of the Madras Public Building (Licensing) Act 1965 (Madras Act 13 of 1965) Referred to in Rule 7 of the Madras public Building (licensing) Rules 1966.

1. Name & Designation of the inspection : Mr. R. BASKARAN, M.E.,
Authority (or) officer appointed or M.Sc (Valuation) F.I.V.,
Having jurisdiction under any other M.I.V, Panel Engineer of
Act of Law. Stability and Income Tax
and Wealth Tax
- Location : S.F. No.80/3A2,3B,4B2
Madhakkottai Bye pass Road,
Madhakkottai Village,
Thanjavur Tk & Dt.
2. Date of Inspection : 29/05/2022
3. Purpose for which the building is used : Toilet - W.C and Urinals
For Boys and girls
4. Nature of defects noticed : Nil
5. Suggestions for rectifying the defects : Not applicable
6. If in dangerous condition : Not applicable




Principal
Radiant International School
Mathakkottai By Pass Road,
Thanjavur - 613 005.


Correspondent
Radiant International School,
Mathakkottai By Pass Road,
Thanjavur - 613 005.

DECLARATION


Er. R. BASKARAN, S/o.Mr.Ramachandran, Structural Engineer, Thanjavur do hereby declare that I posses the qualification and experience specified in the Table to rule II of the Tamil Nadu Public Buildings (license) rules 1965 for issuing the Certificate of structural Soundness for the Public buildings covered by the certificate under rule 11 of Tamil Nadu Public Buildings (Licensing) Act 1965.

Remarks:


1. This Certificate does not holds or ensures the responsibility for the stability of the building structure due to Natural Calamities like Earth Quake, Gate Cyclone, Fire and Tsunami.
2. The subsequent addition and alteration of the building should Be done only with prior information to the certifying authority.
3. The Stability Certificate issued only an approval purpose.


Date : 30/05/2022

Place : Thanjavur

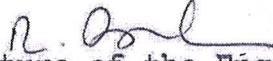
Signature of the Engineer.

Er. R. BASKARAN, B.E., (Struct), M.E. (Struct),
M.Sc., (Valuation), F.I.V. M.I.E., C.E.I.,
Registered Income Tax and Wealth Tax Valuer,
Chartered Engineer, Panel Valuer for Banks,
LIC of India, LIC (HFL), Repco (HFL),
Edelweiss (HFL), G.I.C. Panel Engineer
of Stability Class -1A and Licensed Surveyor
in Thanjavur City Corporation (Reg.No.149),
W. Tax. Reg. No.05/2015-16, F.I.V Reg. No. F23378,
Chartered Engineer & M.I.E Reg. No. M-148006-5
Cell: 93619 99969, 98430 20760.


Principal
Radiant International School
Mathakkottai By Pass Road,
Thanjavur - 613 005.



Correspondent
Radiant International School,
Mathakkottai By Pass Road,
Thanjavur - 613 005.

**LINE SKETCH PLAN SHOWING THE EXISTING SCHOOL BUILDING IN
RADIANT INTERNATIONAL SCHOOL, R.S.NO. 80/ 3A2, 80/ 3B, 80/ 4B2,
MATHAKKOTTAI BYE PASS ROAD, MATHAKKOTTAI VILLAGE,
THANJAVUR TK., & DT.,**


SCALE : NOT TO SCALE

REFERENCE

D - DOOR
J - JALLY

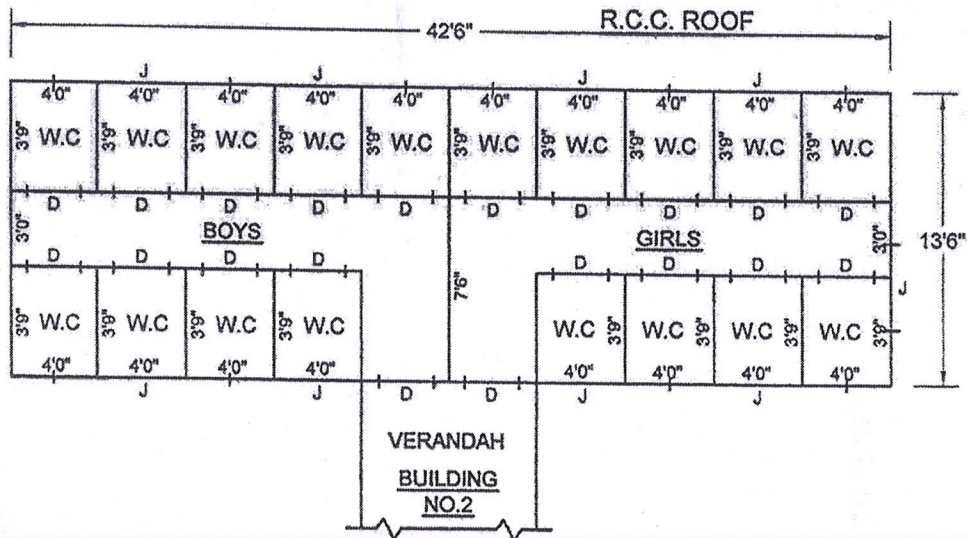

FIRST FLOOR PLAN

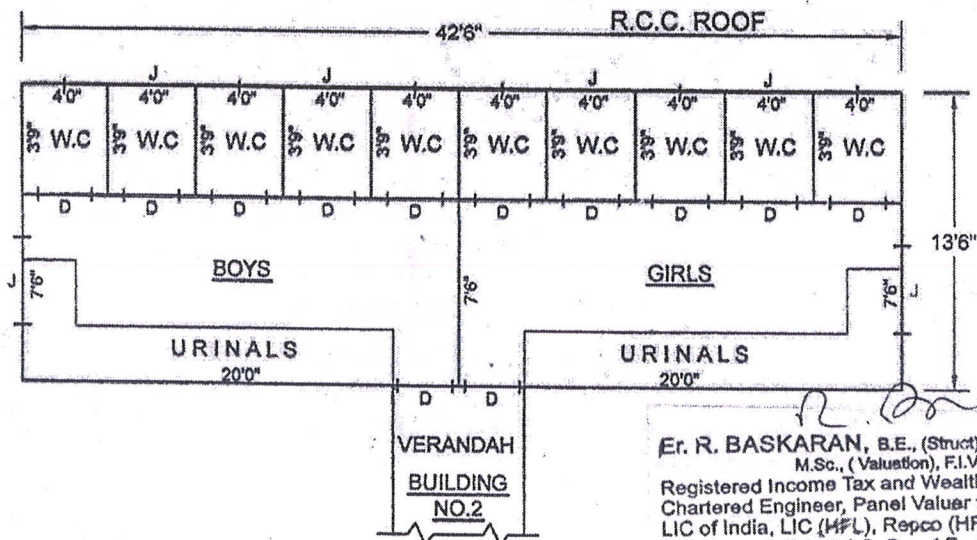

GROUND FLOOR PLAN

BUILDING NO - 2

R. Baskaran
**Er. R. BASKARAN, B.E., (Struct), M. (Struct),
M.Sc., (Valuation), F.I.V. M. E. (I),
Registered Income Tax and Wealth Tax Assessor,
Chartered Engineer, Panel Valuer for Banks,
LIC of India, LIC (HFL), Repco (HFL),
Edelweiss (HFL), G.I.C. Panel Engineer
of Stability Class - 1A and Licensed Surveyor
in Thanjavur City Corporation (Reg. No. 19),
W. Tax. Reg. No. 05/2015-16, F.I.V. Reg. No. 78,
Chartered Engineer & M.I.E. Reg. No. M-34
Cell: 93619 99969, 98430 20700**

ENGINEER

[Signature]
Principal

**Radiant International School,
Mathakkottai By Pass Road,
Thanjavur - 613 005.**

[Signature]
Correspondent


**Radiant International School,
Mathakkottai By Pass Road,
Thanjavur - 613 005.**

**LINE SKETCH PLAN SHOWING THE EXISTING SCHOOL BUILDING IN
RADIANT INTERNATIONAL SCHOOL, R.S.NO. 80/ 3A2, 80/ 3B, 80/ 4B2,
MATHAKKOTTAI BYE PASS ROAD, MATHAKKOTTAI VILLAGE,
THANJAVUR TK., & DT.,**

SCALE : NOT TO SCALE

REFERENCE

D - DOOR
J - JALLY

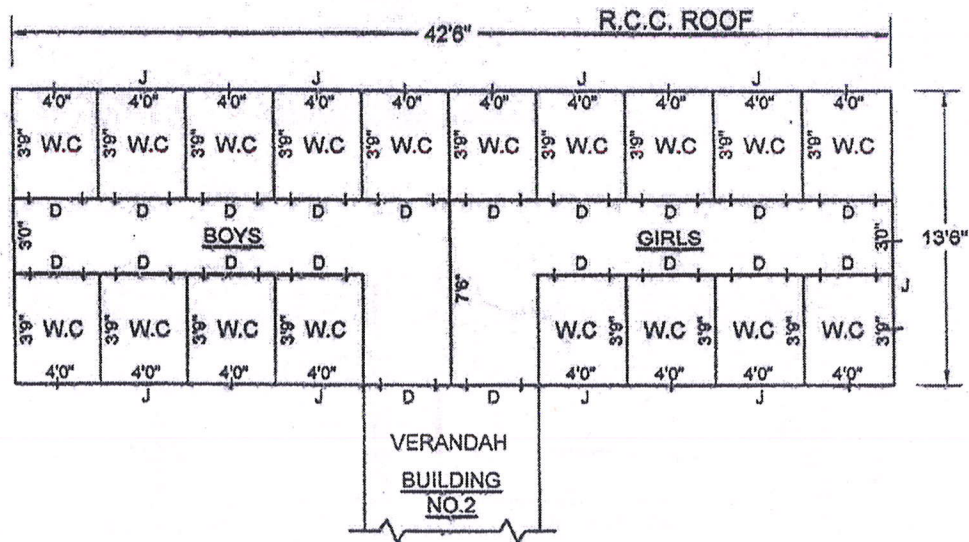

**SECOND FLOOR PLAN
BUILDING NO - 2**

R. Baskaran

Er. R. BASKARAN, B.E., (Struct), M.E. (S)
M.Sc., (Valuation), F.I.V. M.I.E.
Registered Income Tax and Wealth Tax
Chartered Engineer, Panel Valuer for Bank,
LIC of India, LIC (HFL), Repco (HFL),
Edelweiss (HFL), G.I.C. Panel Engineer
of Stability Class -1A and Licensed Surveyor
in Thanjavur City Corporation (Reg.No.149),
W. Tax. Reg. No. 05/2015-16, F.I.V. Reg. No. F22378,
Chartered Engineer & M.I.E Reg. No. M-1460006
Cell: 93619 99969, 98430 20768.

Jeevan

Principal

**Radiant International School,
Mathakkottai By Pass Road,
Thanjavur - 613 005.**

Ashok

Correspondent

**Radiant International School,
Mathakkottai By Pass Road,
Thanjavur - 613 005.**

Building No.: 3

Dt.30/05/2022

From,

To

THE CORRESPONDENT,
RADIANT INTERNATIONAL SCHOOL,
MADHAKKOTTAI BYE PASS ROAD,
S.F. No.80/3A2,3B,4B2
MATHAKOTTAI VILLAGE,
THANJAVUR DT.

THE TAHSILDAR,
THANJAVUR.

TAMILNADU PUBLIC BUILDING LICENSING ACT NO.13 OF 1965
THE TAMIL NADU PUBLIC BUILDING LICENSE FOR

"SECURITY ROOM "

I intend to applying the Public Building License to use the Existing building/ which is situated in the site or Land, Town or S.F.No.80/3A2,3B,4B2, Madhakkottai bye pass Road, Madhakkottai Village, Thanjavur Tk & Dt and specified in the statement enclosed No.Block/Village/Taluk, District Thanjavur and specified in the statement enclosed as a public building for a period of Three years from 01/06/2022 to 31/05/2025

The year of construction and the present approximate cost of Construction and the period for which it is to be used are is Being used as Public building are also furnished in the statement of accompanying the application.

I enclose a Challan for Rs. No. Dated
In the prescribed form furnished.

I also enclose a certificate of Structural Soundness issued by

Er. R. BASKARAN, M.E., (Struct.), F.I.V.,
CHARTERED ENGINEER

Registration : Class One-A of District Thanjavur.


Signature of the Owner/Occupier of the Building

Enclosure: 1) Statement
2) Challan Rs. No. ----- Dated -----
Towards application fee
3) Forms A,B,C,E & Declaration.



Principal
Radiant International School,
Marhakkottai By Pass Road,
Thanjavur - 613 005.


Correspondent
Radiant International School,
Mathakkottai By Pass Road,
Thanjavur - 613 005.


Date: 30/05/2022

STATEMENT ACCOMPANYING
FORM-A

1. a) Name of the Building : " RADIANT INTERNATIONAL SCHOOL"
b) Name of the Proprietor : The Correspondent,
Radiant International School,
Madhakkottai Bye Pass Road,
Thanjavur Tk & Dt.
2. Location (Street Number, Ward Number, Name of the Place i.e., Corporation Municipality/Panchayat Union/Township/Contonment) Municipality : S.F. No.80/3A2, 3B, 4B2
Madhakkottai Bye pass Road,
Madhakkottai Village,
Thanjavur Tk & Dt.
3. Year of construction : G.F - 2017
4. Approximate cost of Construction as per current rates. : Rs.12,00,000/-
5. Purpose for which the building Is being Used or proposed to be Used. : Security Room
6. Details of construction of the building (Particulars of the foundations soils, Specification of the various parts under) : Red soil with gravel
7. Specification of the Various part under
1. Foundation : C.C 1:5:10 using 40mm jelly
2. Basement Super structure : R.C C Post, Brick work in Cement mortar
3. Flooring and Roof : Cement mortar, A.C Sheet roof

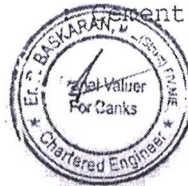


Principal
Radiant International School
Mathakkottai By Pass Road,
Thanjavur - 613 005.

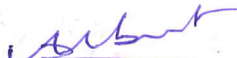
Correspondent
Radiant International School,
Mathakkottai By Pass Road,
Thanjavur - 613 005.


8. Period for which license is Required


: Three years (01/06/2022 to 31/05/2025)

9. No. of persons to be Accommodated

: 01 No.


Certified that no additional/alteration has been made in proposed Building. I undertake to obtain a fresh licence in case any addition of Alteration is made in the proposed building. I also undertake to obtain A fresh licence on the purpose for which the licence was granted for the Use of the building or a portion of the originally is changed or altered Subsequently.

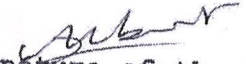
Signature of the Owner/
Occupier of the building

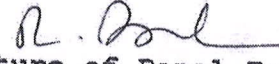
Signature of Panel Engineer.

Er. R. BASKARAN, B.E., (Struct), M.E. (Struct),
M.Sc., (Valuation), F.I.V. M.I.E., C.E.(I),
Registered Income Tax and Wealth Tax Valuer,
Chartered Engineer, Panel Valuer for Banks,
LIC of India, LIC (HFL), Repco (HFL),
Ecolweiss (HFL), G.I.C. Panel Engineer
of Stability Class -1A and Licensed Surveyor
in Thanjavur City Corporation (Reg.No.149),
W. Tax. Reg. No. 05/2015-16, F.I.V Reg. No. F23373,
Chartered Engineer & M.I.E Reg. No. M-148008-5
Cell: 93618 99869, 98430 20768.


Principal
Radiant International School
Mathakkottar By Pass Road,
Thanjavur - 613 005.


Correspondent
Radiant International School,
Mathakkottar By Pass Road,
Thanjavur - 613 005.

FORM - B

Form of Certificate of structural under Sub-section(1) of Section 4 of the Tamil Nadu Public Building Licensing Act 1965 Referred to in Rule 4 of the Tamil Nadu Public Building (Licensing) Rule 1976.

I Certify that I have inspected the building mentioned in the statement and furnished below its salient technical features.

1. Foundation:


- i) Depth below Ground level : 0.76 M
- ii) Nature of soil met with Foundation level : Red soil with gravel
- iii) Pressure of Foundation : 3.20 T/Sqm.
- iv) Probable safe bearing capacity Of the Strata at Foundation : 25 T/Sqm.

2. Superstructures:

- i. Maximum stress in the most Critical Section of masonry & Concrete : Masonry - 6.80 Ton /Sqcm
Concrete 10 Ton/Sqcm
- ii. Nature of masonry and concrete and its safe permissible stress : Brick work in cement mortar
50 Ton/Sqcm
C.C 1:5:10 using 40 mm jelly
100 T/Sqm

The Structural soundness of the building has been verified by me With reference to the ISI loading standards 875 (Latest Version) And other relevant Indian standard codes of practice and I declare That the building is structurally sound to be used as a public Building for the purpose noted in the statement.

I license may be granted the building for the period of three years.

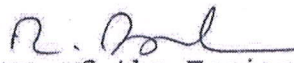
Signature of the Engineer.

Er. R. BASKARAN, B.E., (Struct), M.E. (Struct),
M.Sc., (Valuation), F.I.V. M.I.E., C.E.(I),
Registered Income Tax and Wealth Tax Valuer,
Chartered Engineer, Panel Valuer for Banks,
LIC of India, LIC (HFL), Repco (HFL),
Edelweiss (HFL), G.I.C. Panel Engineer
of Stability Class -1A and Licensed Surveyor
in Thanjavur City Corporation (Reg.No.149),
W. Tax. Reg. No. 05/2015-16, F.I.V Reg. No. F23378,
Chartered Engineer & M.I.E Reg. No. M-148808-6
Cell: 93619 99969, 98430 20760.


Principal

Radiant International School
Mathakkottai By Pass Road,
Thanjavur - 613 005.



Correspondent

Radiant International School,
Mathakkottai By Pass Road,
Thanjavur - 613 005.

FORM - C

STATEMENT TO ACCOMPANY THE CERTIFICATION OF STRUCTURAL SOUNDNESS

1. Location of the building : "Radiant International School"
Location : S.F. No.80/3A2, 3B, 4B2
Madhakkottai Bye pass Road,
Madhakkottai Village,
Thanjavur Tk & Dt.
2. Age of the building : G.F- 5 years
3. Number of storeys : Single storyed
4. Short description of structure
Steel/RCC framed (Or)
Load bearing masonry : Load bearing structure
5. Purpose for which the building
is certified for use : Security room
5. Period for which the building
Will be structurally sound : 15 Years
6. No. of persons to be accommodated : 01 Nos.
7. Remarks : Actual Plan enclosed.

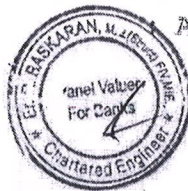


Principal
Radiant International School
Mathakkottai By Pass Road,
Thanjavur - 613 005.


Correspondent
Radiant International School,
Mathakkottai By Pass Road,
Thanjavur - 613 005.

FORM - E

Form of report to be made to the competent authority by inspecting Authority the officer appointed under other Acts Section 28 of the Madras Public Building (Licensing) Act 1965 (Madras Act 13 of 1965) Referred to in Rule 7 of the Madras public Building (Licensing) Rules 1966.

1. Name & Designation of the inspection : Mr. R. BASKARAN, M.E.,
Authority (or) officer appointed or M.Sc (Valuation) F.I.V,
Having jurisdiction under any other M.I.V, Panel Engineer of
Act of Law. Stability and Income Tax
and Wealth Tax
- Location : S.F. No.80/3A2, 3B, 4B2
Madhakkottai Bye pass Road,
Madhakkottai Village,
Thanjavur Tk & Dt.
2. Date of Inspection : 29/05/2022
3. Purpose for which the building is used : Security room
4. Nature of defects noticed : Nil
5. Suggestions for rectifying the defects : Not applicable
6. If in dangerous condition : Not applicable



[Signature]
Principal

Radiant International School
Mathakkottai By Pass Road,
Thanjavur - 613 005.

[Signature]
Correspondent

Radiant International School,
Mathakkottai By Pass Road,
Thanjavur - 613 005.


DECLARATION

Er. R. BASKARAN, S/o.Mr.Ramachandran, Structural Engineer, Thanjavur do hereby declare that I possess the qualification and experience specified in the Table to rule II of the Tamil Nadu Public Buildings (license) rules 1965 for issuing the Certificate of structural Soundness for the Public buildings covered by the certificate under rule 11 of Tamil Nadu Public Buildings (Licensing) Act 1965.

Remarks:


1. This Certificate does not hold or ensure the responsibility for the stability of the building structure due to Natural Calamities like Earth Quake, Gate Cyclone, Fire and Tsunami.
2. The subsequent addition and alteration of the building should be done only with prior information to the certifying authority.
3. The Stability Certificate issued only for an approval purpose.

Date : 30/05/2022
Place : Thanjavur


Signature of the Engineer.

Er. R. BASKARAN, B.E. (Struct), M.E. (Struct),
M.Sc., (Valuation), F.I.V. M.I.E., C.E.(I),
Registered Income Tax and Wealth Tax Valuer,
Chartered Engineer, Panel Valuer for Banks,
LIC of India, LIC (HFL), Repco (HFL),
Edelweiss (HFL), G.I.C. Panel Engineer
of Stability Class -1A and Licensed Surveyor
in Thanjavur City Corporation (Reg.No.149),
W. Tax. Reg. No.05/2015-16, F.I.V Reg. No. F23378,
Chartered Engineer & M.I.E Reg. No. M-148006-6
Cell: 93619 99969, 98430 20760.


Principal
Radiant International School
Mathakkottai By Pass Road,
Thanjavur - 613 005.

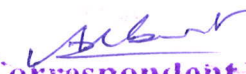

Correspondent
Radiant International School,
Mathakkottai By Pass Road,
Thanjavur - 613 005.

LINE SKETCH PLAN SHOWING THE EXISTING SCHOOL BUILDING IN
RADIANT INTERNATIONAL SCHOOL, R.S.NO. 80/ 3A2, 80/ 3B, 80/ 4B2,
MATHAKKOTTAI BYE PASS ROAD, MATHAKKOTTAI VILLAGE,
THANJAVUR TK., & DT.,

SCALE : NOT TO SCALE

REFERENCE

D - DOOR
W - WINDOW

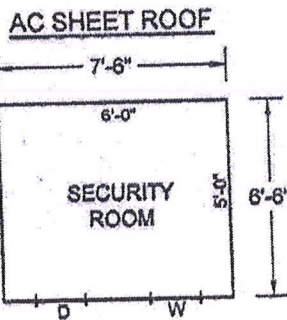

PLAN BUILDING NO - 3

[Signature]
Principal

**Radiant International School,
Mathakkottai By Pass Road,
Thanjavur - 613 005.**

[Signature]
Correspondent

**Radiant International School,
Mathakkottai By Pass Road,
Thanjavur - 613 005.**

[Signature]

**Er. R. BASKARAN, B.E., (Struct), M.E. (Struct),
M.Sc., (Valuation), F.I.V. M.I.E., C.E.(I),
Registered Income Tax and Wealth Tax Valuer,
Chartered Engineer, Panel Valuer for Banks,
LIC of India, LIC (HFL), Repco (HFL),
Edelweiss (HFL), G.I.C. Panel Engineer
of Stability Class -1A and Licensed Surveyor
in Thanjavur City Corporation (Reg.No.149),
Tax Reg. No.05/2015-16, F.I.V Reg. No. F23378,
Chartered Engineer & M.I.E Reg. No. M-148006-3
Cell: 93619 99969, 98430 20768.**

ENGINEER

Building No.: 4

Dt.30/05/2022

From,

To

THE CORRESPONDENT,
RADIANT INTERNATIONAL SCHOOL,
MADHAKKOTTAI BYE PASS ROAD,
S.F. No.80/3A2,3B,4B2
MATHAKOTTAI VILLAGE,
THANJAVUR DT.

THE TAHSILDAR,
THANJAVUR.

TAMILNADU PUBLIC BUILDING LICENSING ACT NO.13 OF 1965
THE TAMIL NADU PUBLIC BUILDING LICENSE FOR

"COMPUTER LAB, STAGE, CLASS ROOMS, PORTICO, W.C,
MEETING HALL, PHYSICS LAB, LIBRARY, ETC."

I intend to applying the Public Building License to use the Existing building/ which is situated in the site or Land, Town or S.F.No.80/3A2,3B,4B2, Madhakkottai bye pass Road, Madhakkottai Village, Thanjavur Tk & Dt and specified in the statement enclosed No.Block/Village/Taluk, District Thanjavur and specified in the statement enclosed as a public building for a period of Three years from 01/06/2022 to 31/05/2025


The year of construction and the present approximate cost of Construction and the period for which it is to be used are is Being used as Public building are also furnished in the statement of accompanying the application.

I enclose a Challan for Rs. No. Dated
In the prescribed form furnished.

I also enclose a certificate of Structural Soundness issued by


Er. R. BASKARAN, M.E., (Struct.), F.I.V.,
CHARTERED ENGINEER

Registration : Class One-A of District Thanjavur.

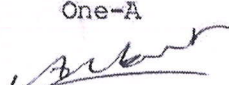
Signature of the Owner/Occupier of the Building

Enclosure: 1) Statement
2) Challan Rs. No. ----- Dated -----
Towards application fee
3) Forms A,B,C,E & Declaration.


Principal
Radiant International School
Mathakkottai By Pass Road,
Thanjavur - 613 005.

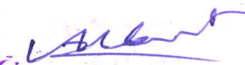
Correspondent
Radiant International School,
Mathakkottai By Pass Road,
Thanjavur - 613 005.

Date: 30/05/2022

STATEMENT ACCOMPANYING
FORM-A

1. a) Name of the Building : " **RADIANT INTERNATIONAL SCHOOL**"
b) Name of the Proprietor : **The Correspondent,**
Radiant International School,
Madhakkottai Bye Pass Road,
Thanjavur Tk & Dt.
2. Location (Street Number, Ward Number, Name of the Place i.e., Corporation Municipality/Panchayat Union/Township/Contonment) Municipality : S.F. No.80/3A2, 3B, 4B2
Madhakkottai Bye pass Road,
Madhakkottai Village,
Thanjavur Tk & Dt.
3. Year of construction : G.F, F.F & S.F - 2021
4. Approximate cost of Construction as per current rates. : Rs.2,10,00,000/-
5. Purpose for which the building Is being Used or proposed to be Used. : Computer lab, Stage, Class rooms, Portico, W.C Meeting Hall, Physics Lab, Library Etc.,
6. Details of construction of the building (Particulars of the foundations soils, Specification of the various parts under) : Red soil with gravel
7. Specification of the Various part under
1. Foundation : C.C 1:5:10 using 40mm jelly
C.C 1:2:4 using 20mm jelly for column footing and columns
2. Basement : Brick work in cement mortar 1:5
3. Superstructure : Brick work in cement mortar 1:5
4. Flooring and Roof : Cement mortar, Ceramic tiles and RCC roof




Principal

Radiant International School
Mathakkottai By Pass Road,
Thanjavur - 613 005.


Correspondent

Radiant International School,
Mathakkottai By Pass Road,
Thanjavur - 613 005.


8. Period for which license is Required


: Three years (01/06/2022 to 31/05/2025)

9. No. of persons to be Accommodated

: 500 Nos.

Certified that no additional/alteration has been made in proposed Building. I undertake to obtain a fresh licence in case any addition of Alteration is made in the proposed building. I also undertake to obtain A fresh licence on the purpose for which the licence was granted for the Use of the building or a portion of the originally is changed or altered Subsequently.

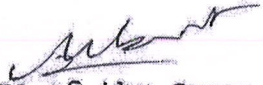
Signature of the Owner/
Occupier of the building


Signature of Panel Engineer.

Er. R. BASKARAN, B.E., (Struct), M.E. (Struct)
M.Sc., (Valuation), F.I.V. M.I.E., C.E.(I),
Registered Income Tax and Wealth Tax Valuer,
Chartered Engineer, Panel Valuer for Banks,
LIC of India, LIC (HFL), Repco (HFL),
Edelweiss (HFL), G.I.C. Panel Engineer
of Stability Class -1A and Licensed Surveyor
in Thanjavur City Corporation (Reg.No.149),
W. Tax. Reg. No. 05/2015-16, F.I.V Reg. No. F23378,
Chartered Engineer & M.I.E Reg. No. M-148006-f
Cell: 93619 99969, 98430 20768.


Principal
Radiant International School
Mathakkottai By Pass Road,
Thanjavur - 613 005.


Correspondent
Radiant International School,
Mathakkottai By Pass Road,
Thanjavur - 613 005.

FORM - B

Form of Certificate of structural under Sub-section(1) of Section 4 of the Tamil Nadu Public Building Licensing Act 1965 Referred to in Rule 4 of the Tamil Nadu Public Building (Licensing) Rule 1976.

I Certify that I have inspected the building mentioned in the statement and furnished below its salient technical features.

1. Foundation:


- i) Depth below Ground level : 2.00 M
- ii) Nature of soil met with Foundation level : Red soil with gravel
- iii) Pressure of Foundation : 8.5 T/Sqm.
- iv) Probable safe bearing capacity Of the Strata at Foundation : 30 T/Sqm.

2. Superstructures:

- i. Maximum stress in the most Critical Section of masonry & Concrete : Column 31 Kg/Sqcm
Concrete 25 Ton/M2
- ii. Nature of masonry and concrete and its safe permissible stress : I. C.C 1:2:4 using 20mm
jelly 50 Kg/Sqcm
II. C.C 1:5:10 Using 40mm
Jelly 100 T/Sqm

The Structural soundness of the building has been verified by me With reference to the ISI loading standards 875 (Latest Version) And other relevant Indian standard codes of practice and I declare That the building is structurally sound to be used as a public Building for the purpose noted in the statement.

I license may be granted the building for the period of three years.


Signature of the Engineer.

Er. R. BASKARAN, B.E., (Struct), M.E. (Struct),
M.Sc., (Valuation), F.I.V. M.I.E., C.P.O.,
Registered Income Tax and Wealth Tax Valuer,
Chartered Engineer, Panel Valuer for Banks,
LIC of India, LIC (HFL), Repco (HFL),
Edelweiss (HFL), G.I.C. Panel Engineer
of Stability Class -1A and Licensed Surveyor
in Thanjavur City Corporation (Reg.No.149),
W. Tax. Reg. No.05/2015-16, F.I.V. Reg. No. F23378,
Chartered Engineer & M.I.E Reg. No. M-148006-5
Cell: 93619 99969, 98430 20768.


Principal

**Radiant International School
Mathakkottai By Pass Road,
Thanjavur - 613 005.**



Correspondent

**Radiant International School,
Mathakkottai By Pass Road,
Thanjavur - 613 005.**

FORM - C

STATEMENT TO ACCOMPANY THE CERTIFICATION OF STRUCTURAL SOUNDNESS

1. Location of the building : "Radiant International School"
Location : S.F. No.80/3A2, 3B, 4B2
Madhakkottai Bye pass Road,
Madhakkottai Village,
Thanjavur Tk & Dt.
2. Age of the building : G.F,F,F & S.F - 1 year
3. Number of storeys : G.F + 2
4. Short description of structure
Steel/RCC framed (Or)
Load bearing masonry : Framed structure
5. Purpose for which the building
is certified for use : Computer lab, Stage, Class rooms
Portico, W.C, Meeting Hall,
physics lab, Library etc
5. Period for which the building
Will be structurally sound : 30 Years
6. No. of persons to be accommodated : 500 Nos.
7. Remarks : Actual Plan enclosed.

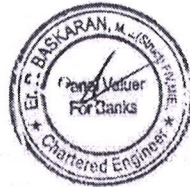


Principal
Radiant International School
Mathakkottai By Pass Road,
Thanjavur - 613 005.


Correspondent
Radiant International School,
Mathakkottai By Pass Road,
Thanjavur - 613 005.

FORM - E

Form of report to be made to the competent authority by inspecting Authority the officer appointed under other Acts Section 28 of the Madras Public Building (Licensing) Act 1965 (Madras Act 13 of 1965) Referred to in Rule 7 of the Madras public Building (licensing) Rules 1966.

1. Name & Designation of the inspection : **Mr. R. BASKARAN, M.E.**,
Authority (or) officer appointed or
Having jurisdiction under any other
Act of Law. M.Sc (Valuation) F.I.V,
M.I.V, Panel Engineer of
Stability and Income Tax
and Wealth Tax
- Location : S.F. No.80/3A2, 3B, 4B2
Madhakkottai Bye pass Road,
Madhakkottai Village,
Thanjavur Tk & Dt.
2. Date of Inspection : 29/05/2022
3. Purpose for which the building is used : Computer Lab, Stage, Class
Rooms, Portico, W.C,
Meeting Hall, Physics lab,
Library etc
4. Nature of defects noticed : Nil
5. Suggestions for rectifying the defects : Not applicable
6. If in dangerous condition : Not applicable




Principal
Radiant International School
Mathakkottai By Pass Road,
Thanjavur - 613 005.


Correspondent
Radiant International School,
Mathakkottai By Pass Road,
Thanjavur - 613 005.

DECLARATION


Er. R. BASKARAN, S/o.Mr.Ramachandran, Structural Engineer, Thanjavur do hereby declare that I posses the qualification and experience specified in the Table to rule II of the Tamil Nadu Public Buildings(license) rules 1965 for issuing the Certificate of structural Soundness for the Public buildings covered by the certificate under rule 11 of Tamil Nadu Public Buildings (Licensing) Act 1965.

Remarks:

1. This Certificate does not holds or ensures the responsibility for the stability of the building structure due to Natural Calamities like Earth Quake, Gate Cyclone, Fire and Tsunami.
2. The subsequent addition and alteration of the building should Be done only with prior information to the certifying authority.
3. The Stability Certificate issued only an approval purpose.


Date : 30/05/2022

Place : Thanjavur

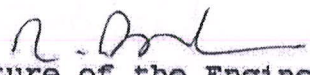
Signature of the Engineer.

Er. R. BASKARAN, B.E., (Struct), M.E. (Struct),
M.Sc., (Valuation), F.I.V. M.I.E., C.E.(I),
Registered Income Tax and Wealth Tax Valuer,
Chartered Engineer, Panel Valuer for Banks,
LIC of India, LIC (HFL), Repco (HFL),
Edelweiss (HFL), G.I.C. Panel Engineer
of Stability Class -1A and Licensed Surveyor
in Thanjavur City Corporation (Reg.No.149),
W. Tax. Reg. No. 05/2015-16, F.I.V Reg. No. F23378,
Chartered Engineer & M.I.E Reg. No. M-148006-5
Cell: 93619 99969, 98430 20768.



Principal
Radiant International School
Mathakkottai By Pass Road,
Thanjavur - 613 005.


Correspondent
Radiant International School,
Mathakkottai By Pass Road,
Thanjavur - 613 005.

LINE SKETCH PLAN SHOWING THE EXISTING SCHOOL BUILDING IN RADIANT INTERNATIONAL SCHOOL,
 R.S.NO.80/ 3A2, 80/3B, 80/ 4B2, MATHAKKOTTAI BYE PASS ROAD, MATHAKKOTTAI VILLAGE, THANJAVUR TK. & DT.,

154'0" R.C.C. ROOF

SCALE : NOT TO SCALE

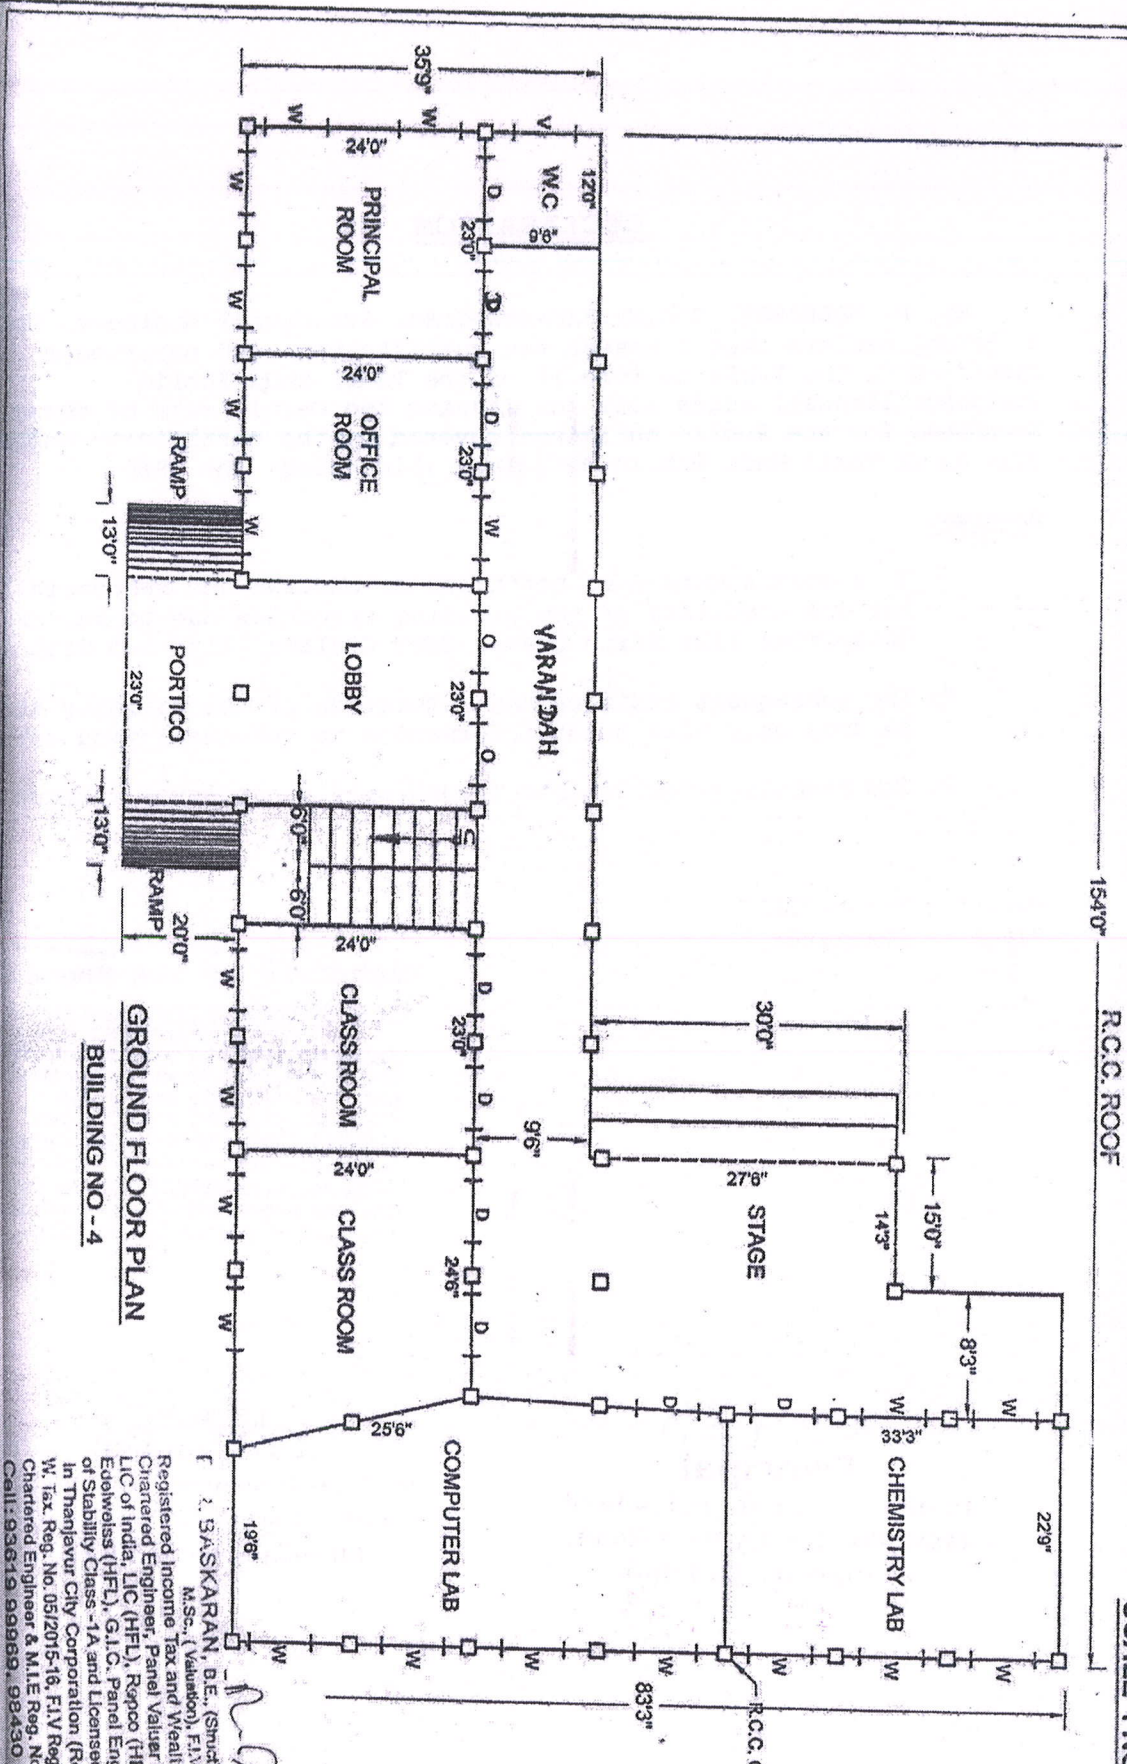

GROUND FLOOR PLAN
 BUILDING NO - 4


- REFERENCE
- D - DOOR
 - W - WINDOW
 - O - OPEN
 - V - VENTILATOR

Jacob
 Principal
 Radiant International School
 Mathakkottai By Pass Road,
 Thanjavur

Subant
 Correspondent
 Radiant International School
 Mathakkottai By Pass Road,
 Thanjavur

F. S. GASKARAN, B.E. (Struct. M.E.)
 M.Sc. (Valuation), F.I.C.
 Registered Income Tax and Wealth Tax Assessor,
 Chartered Engineer, Panel Valuer for Banks,
 LIC of India, LIC (HFL), Repco (HFL),
 Edelweiss (HFL), G.I.C. Panel Engineer
 of Stability Class -1A and Licensed Surveyor
 In Thanjavur City Corporation (Reg.No.149),
 W. Tax Reg. No. 05/2015-16, F.I.V Reg. No. M-149006-5
 Chartered Engineer & MILE Reg. No. M-149006-5
 Cell: 93619 99869, 98430 20758

LINE SKETCH PLAN SHOWING THE EXISTING SCHOOL BUILDING IN RADIANT INTERNATIONAL SCHOOL,
 R. S. NO. 80/ 3A2, 80/3B, 80/ 4B2, MATHAKKOTTAI BYE PASS ROAD, MATHAKKOTTAI VILLAGE, THANJAVUR TK, & DT.,

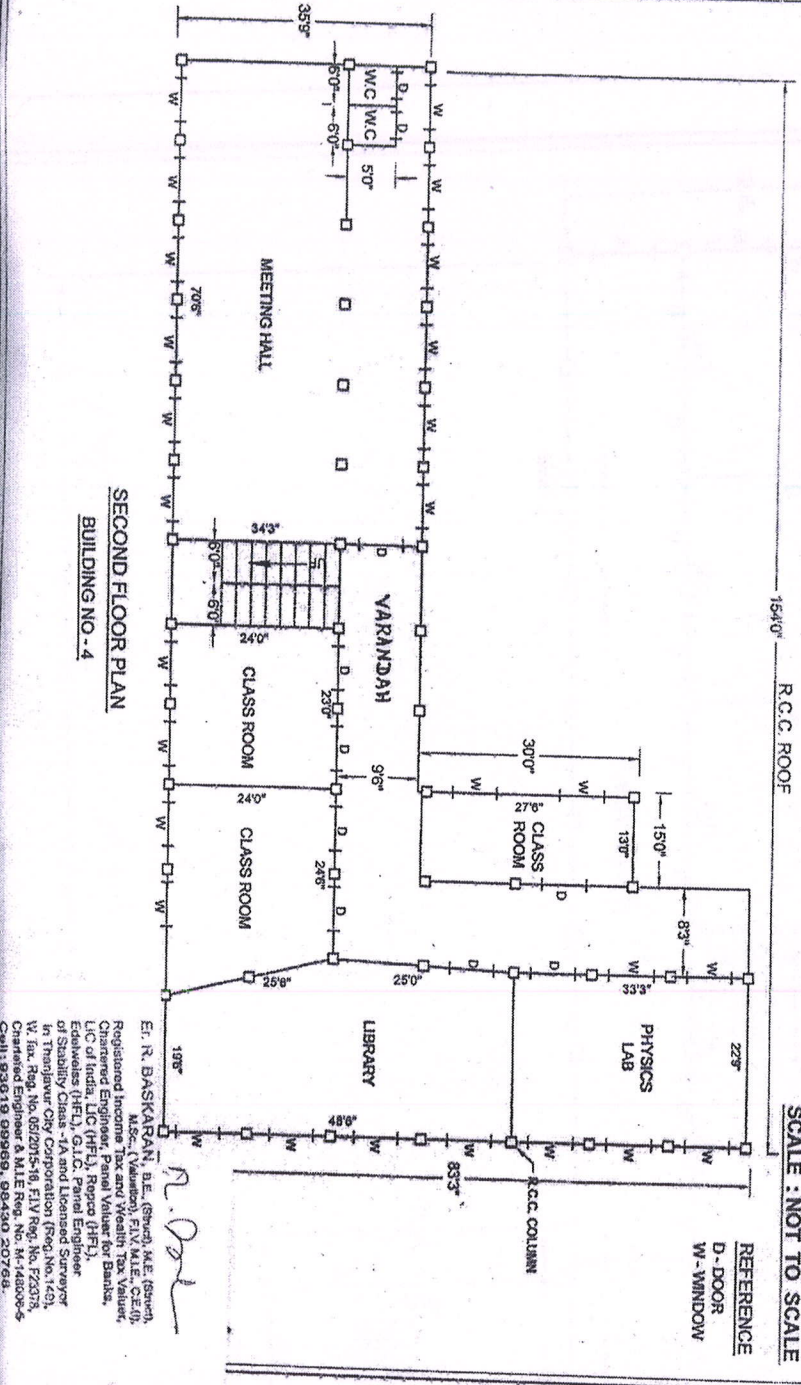

SECOND FLOOR PLAN
 BUILDING NO - 4

E. R. BASUKARAN, B.E. (Arch), M.E. (Struct),
 M.A.S. (Struct), M.A.S. (Mech),
 Registered Income Tax and Wealth Tax Valuer,
 Chartered Engineer, Panel Valuer for Banks,
 LIC of India, LIC (HFL), Repco (HFL),
 Edelweiss (HFL), G.I.C., Panel Engineer
 of Stability Class - IA and Licensed Surveyor
 in Thanjavur City Corporation (Reg. No. 145),
 W. Reg. No. 05/2015-18, F.I.V. Reg. No. F23278,
 Chartered Engineer of MILE Reg. No. M/144005
 Cell: 93619 99969, 98430 20766.

R. D.

15'4\"/>

SCALE : NOT TO SCALE


REFERENCE
 D - DOOR
 W - WINDOW

Jeevan
 Principal
 Radiant International School
 Mathakkottai By Pass Road,
 Thanjavur - 613 005.

Correspondent
 Correspondent
 Radiant International School,
 Mathakkottai By Pass Road,
 Thanjavur - 613 005.

**SITE PLAN SHOWING THE EXISTING SCHOOL BUILDING IN
RADIANT INTERNATIONAL SCHOOL, R.S.NO. 80/ 3A2, 80/ 3B, 80/ 4B2,
MATHAKKOTTAI BYE PASS ROAD, MATHAKKOTTAI VILLAGE,
THANJAVUR TK., & DT.,**

SCALE : NOT TO SCALE

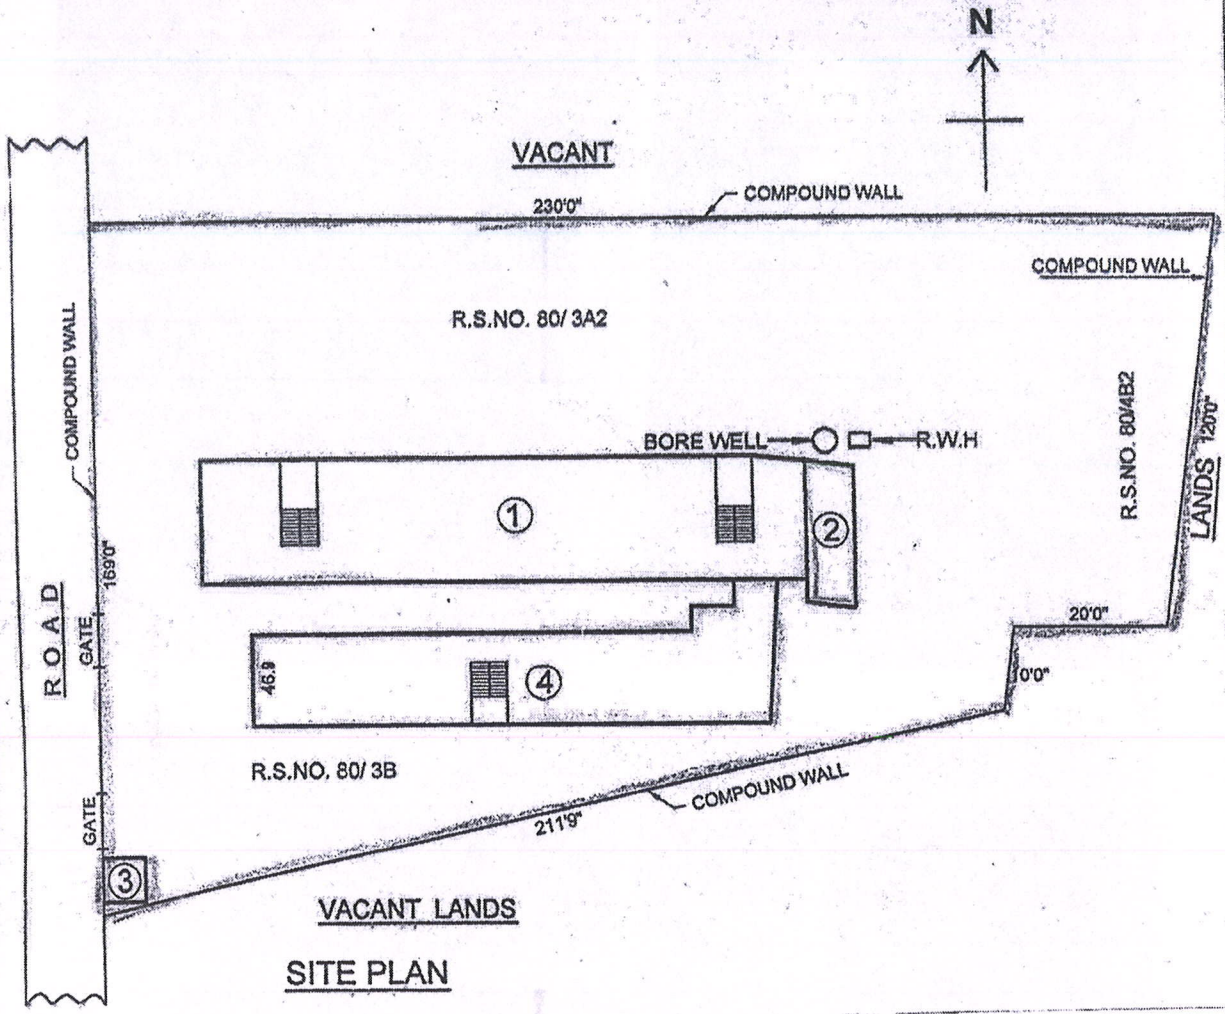

SITE PLAN

- SITE BOUNDARY -
- EXISTING SCHOOL BUILDINGS -

REFERENCE:-

1. OFFICE, PRINCIPAL, CLASS ROOMS, STAFF ROOMS, COMPUTER, LABORATORY, LIBRARY, TOILET ETC., (G.F., F.F., S.F., T.F.) - R.C.C. ROOF, STEEL SHEET ROOF.
2. TOILET - WC AND URINALS FOR STUDENTS (G.F., F.F., S.F.) - R.C.C. ROOF.
3. SECURITY ROOM - A.C SHEET ROOF.
4. PRINCIPAL, OFFICE CLASS ROOMS, COMPUTER LAB, CHEMISTRY LAB, PHYSICS LAB, LIBRARY, MEETING HALL, STAGE, W.C., (G.F., F.F., S.F.,) - R.C.C ROOF.




Er. R. BASKARAN, B.E., (Struct), M.E. (Struct), M.Sc., (Valuation), F.I.V. M.I.E., C.E.(I),
 Registered Income Tax and Wealth Tax Valuer,
 Chartered Engineer, Panel Valuer for Banks,
 LIC of India, LIC (HFL), Repco (HFL),
 Edelweiss (HFL), G.I.C. Panel Engineer
 of Stability Class -1A and Licensed Surveyor
 in Thanjavur City Corporation (Reg.No.140),
 W. Tax. Reg. No.05/2015-16, F.I.V Reg. No. F2/28,
 Chartered Engineer & M.I.E Reg. No. M-148008-5
 Cell: 93619 99969, 98430 20768.

ENGINEER

Principal
 Radiant International School
 Mathakkottai By Pass Road,
 Thanjavur - 613 005

Correspondent
 Radiant International School,
 Mathakkottai By Pass Road,

Name of the building : " **RADIANT INTERNATIONAL SCHOOL** ",
R.S No.80/3A2, 80/3B, 80/4B2, Madhakkottai Bye Pass Road,
Madhakkottai Village, Thanjavur TK ^ Dt.

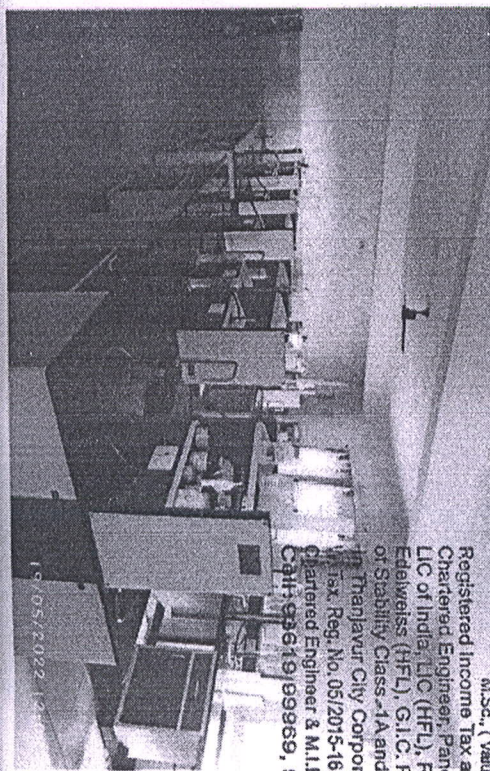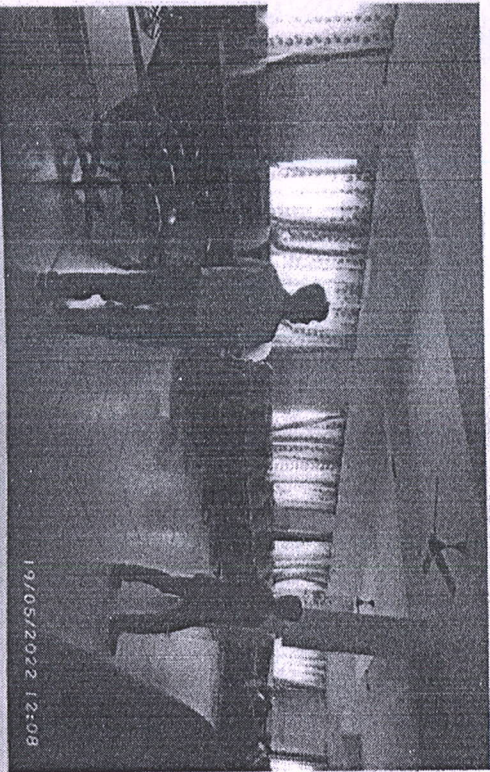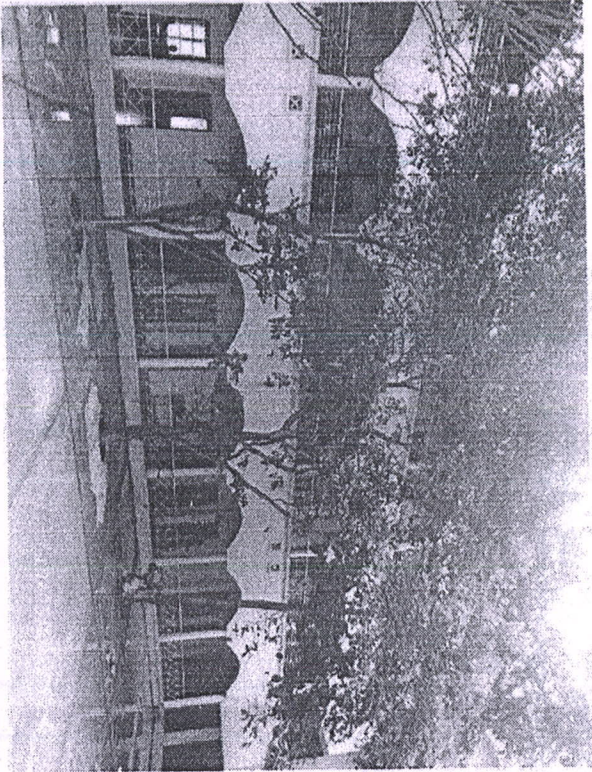

ET. R. BASKARAN, B.E. (Struct), M.E. (Arch),
M.Sc., (Valuation), F.I.V./M.E., C. E.,
 Registered Income Tax and Wealth Tax Valuer,
 Chartered Engineer, Panel Valuer for Banks,
 LIC of India, LIC (HFL), Repco (HFL),
 Edelweiss (HFL), G.I.C, Panel Engineer
 of Stability Class -1A and Licensed Surveyor
 in Thanjavur City Corporation (Reg.No.149),
 Tax Reg. No. 05/2015-16, F.I.V Reg. No. F23378,
 Chartered Engineer & MIE Reg. No. M-148008-5
 Call: 99619199969, 98430 20769.

Pradeep
Principal




Albert
Correspondent

Radiant International School Radiant International School
Mathakkottai By Pass Road, Mathakkottai By Pass Road
Thanjavur - 613 005. Thanjavur - 613 005.

19/05/2022 12:08

19/05/2022 12:08

Name of the building : " RADIANT INTERNATIONAL SCHOOL",
 R.S.No.80/3A2, 80/3B, 80/4B2, Madhakkottai Bye Pass Road,
 Madhakkottai Village, Thanjavur Tk ^ Dt.

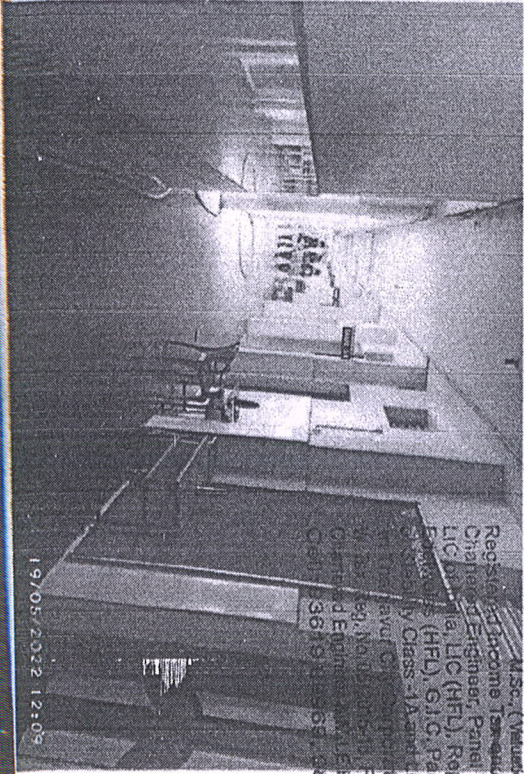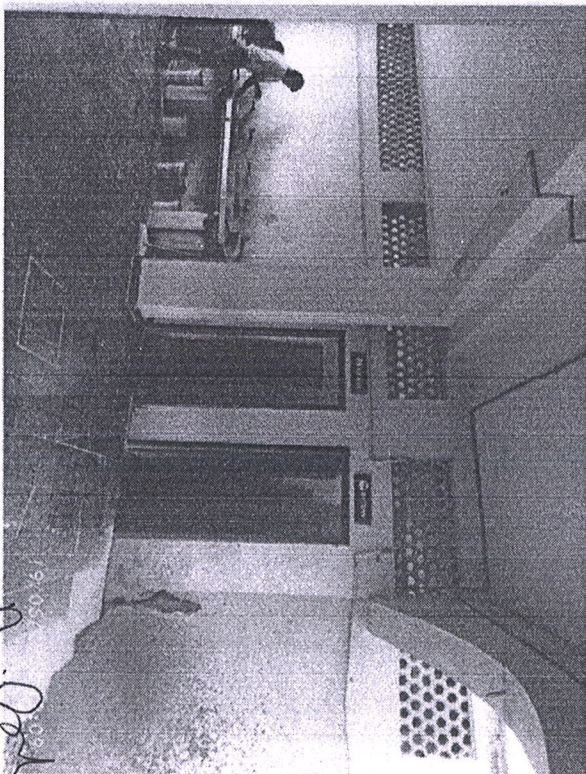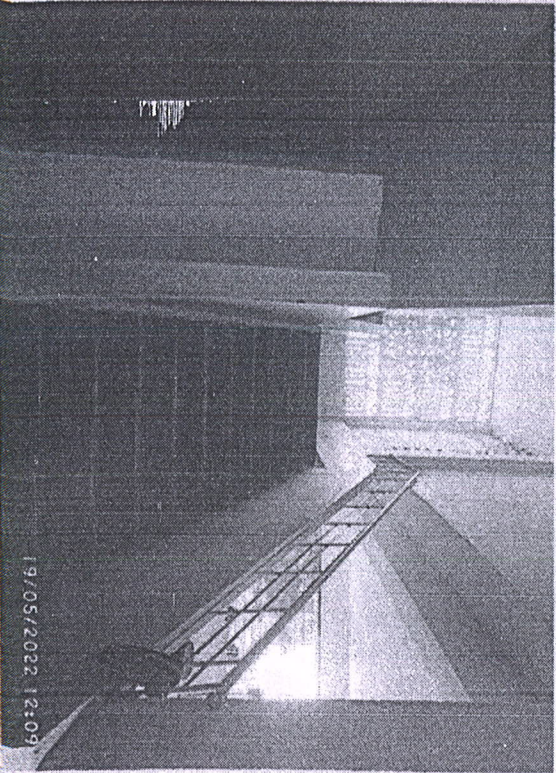

Pr. R. BASKARAN, B.E. (Struct), M.E. (Struct),

Registered Income Tax and Wealth Tax Valuer,
 Chartered Engineer, Permit Valuer for Banks,
 LIC (HFL), LIC (HFI), Rappoo (HFI),
 Engineers (HFD), G.I.C. Permit Engineer
 Class - 1A and Licensed Surveyor
 Thanjavur City Corporation (Reg.No.149),
 Thanjavur Reg. No. 149/2015, E.I.V Reg. No. F233378,
 Chartered Engineer, M.A.L.E. Reg. No. M-148008-5
 Cell: 98430 20768.

Principal
Principal

Radiant International School
Mathakkottai By Pass Road,
Thanjavur - 612 008




Correspondent
Correspondent

Radiant International School,
Mathakkottai By Pass Road.

19/05/2022 12:09

19/05/2022 12:09

Name of the building : " RADIANT INTERNATIONAL SCHOOL",
 R.S No.80/3A2, 80/3B, 80/4B2, Madhakkottai Bye Pass Road,
 Madhakkottai Village, Thanjavur Tk ^ Dt.

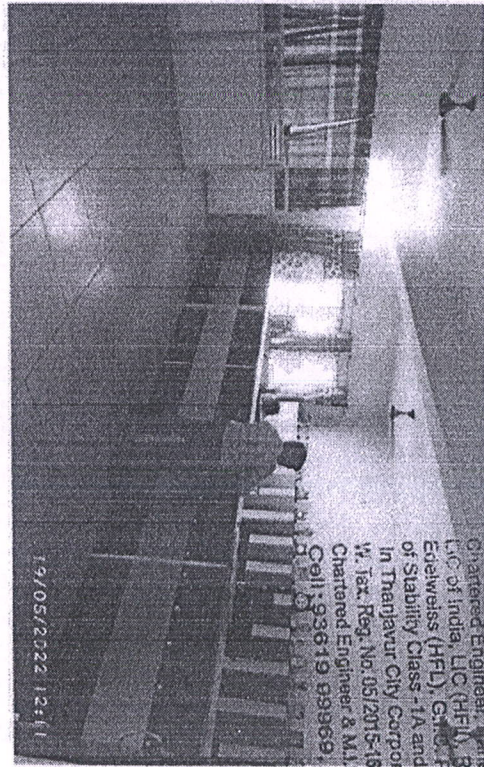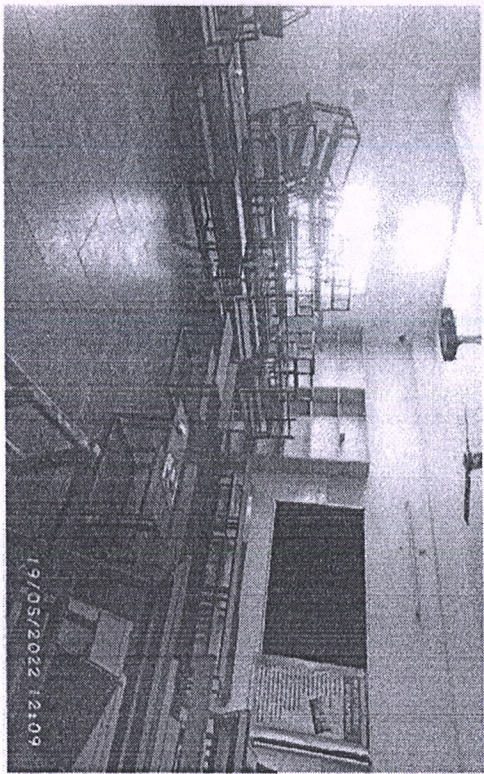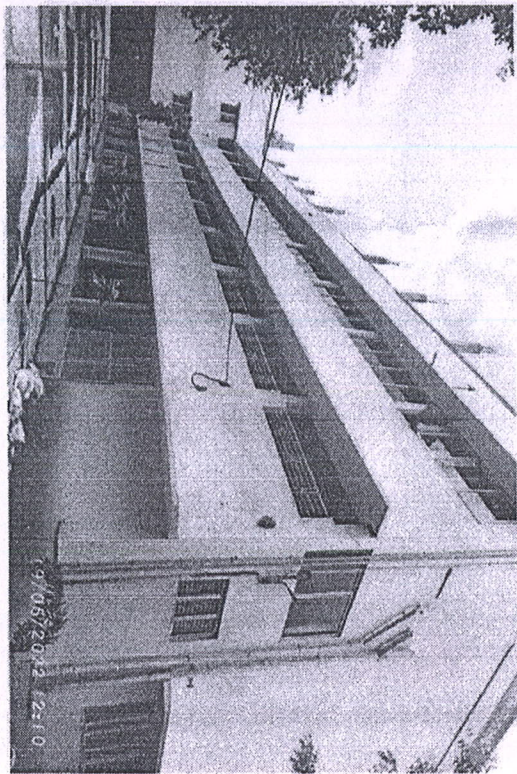




E. R. BASHARAJAN, B.E. (Struct), M.E. (Struct),
 M.Sc. (Valuation), F.I.Y. M.I.E., C.E.(I),
 Registered Income Tax and Wealth Tax Valuer,
 Chartered Engineer, Panel Valuer for Banks,
 C.O. of India, LIC (HFL), Repoo (HFL),
 Edelweiss (HFL), G.I.D. Panel Engineer
 of Stability Class - 1A and Licensed Surveyor
 in Thanjavur City Corporation (Reg. No. 149),
 W. Tax. Reg. No. 05/2015-16, F.I.Y. Reg. No. F23378,
 Chartered Engineer & M.I.E Reg. No. M-148008-5
 Cell : 93619 89969, 98430 20768.

[Signature]
Principal

[Signature]
Correspondent

Radiant International School,
 Mathakkottai By Pass Road, Mathakkottai By Pass Rd
 Thanjavur - 613 005

Name of the building : " RADIANT INTERNATIONAL SCHOOL",
 R.S No.80/3A2, 80/3B, 80/4B2, Madhakkottai Bye Pass Road,
 Madhakkottai Village, Thanjavur Tk ^ Dt.

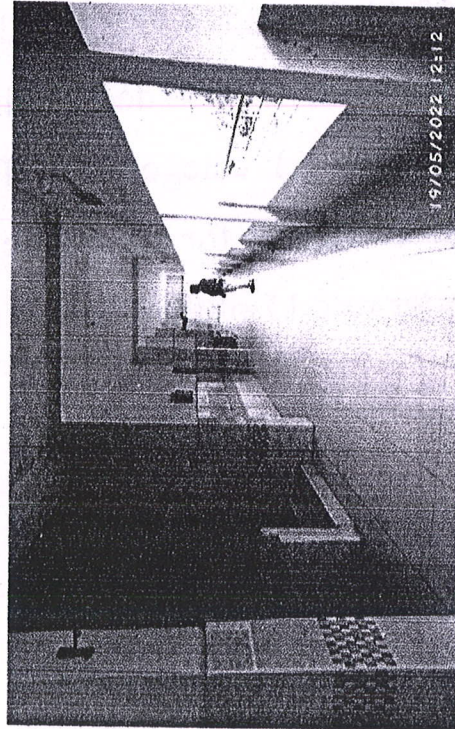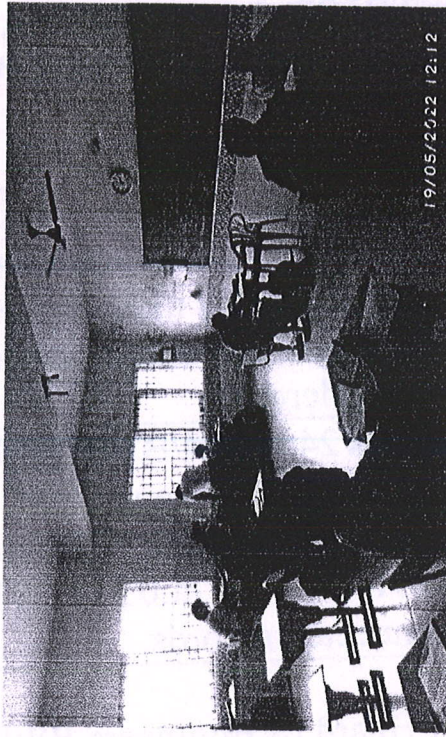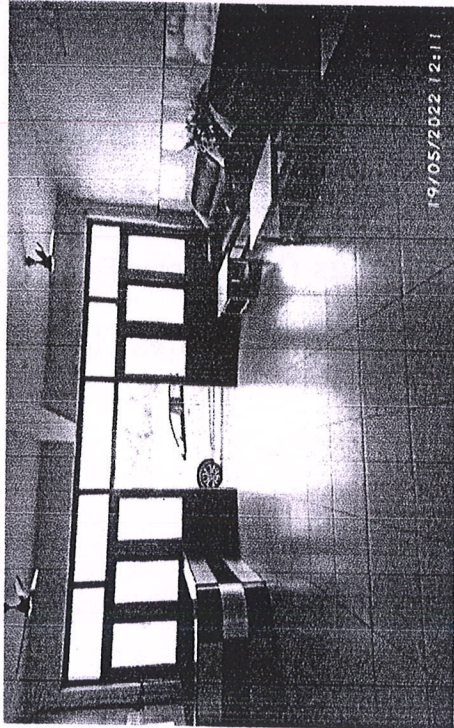

Er. R. BASKARAN, B.E. (Struct), M.E. (Struct),
 M.Sc., (Valuation), F.I.V. M.I.E., C.E.(I),
 Registered Income Tax and Wealth Tax Valuer,
 Chartered Engineer, Panel Valuer for Banks,
 LIC of India, LIC (HFL), Repco (HFL),
 Edelweiss (HFL), G.I.C. Panel Engineer
 for Stability Class -1A and Licensed Surveyor
 in Tamil Nadu City Corporation (Reg.No.145),
 Reg.No.145-16, F.I.V Reg. No. F23378,
 M.I.E Reg. No. M-148006-5,
 Mobile No. 98430 20768.

[Signature]
Principal
 Radiant International School
 Mathakkottai By Pass Road,
 Thanjavur - 613 005.

[Signature]
Correspondent
 Radiant International School,
 Mathakkottai By Pass Road,
 Thanjavur - 613 005.

PROCEEDING OF THE DISTRICT COLLECTOR, THANJAVUR
PRESENT: THIRU.A.ANNADURAI, I.A.S


.DIS .24553/2014/B1

DT. 20.10.2016


| | |
|------|--|
| Sub: | Buildings – Tamil Nadu Public Buildings – (Licensing) Act 1965 – application of Thiru.R.Baskaran to include his name in the panel of private practicing Engineer under class IA in Thanjavur District – Ordered. |
| Ref: | 1) This office L.dis 24553/14/B1 dt 22.05.2015 2) Engineer-in-Chief, WRD., and Chief Engineer (General), PWD, Chepauk, Chennai Lr.No AEE/T1/AE/31272/2015 dt.03/11/2015 3) And other connected records. |

ORDER:

As per the recommendation of Board of Engineers PWD., Chepuk, Chennai the reference 2nd cited, Thiru R.Baskaran M.E.(Struct).F.I.V Civil Engineer, O.B.08.11.68) Pl.No.171 Saratha Nagar, second cross street, Medical College Road, Thanjavur is included in the panel of private practicing Engineers under class IA (one A) category in Thanjavur District for the issue of structural soundness certificate for the public buildings (the cost of which exceeds Rs. 50.00 lacs) under rule 11 of the Tamil Nadu Public Buildings (Licensing) Act 1965.

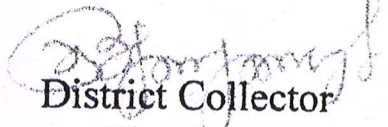
District Collector
Thanjavur.


Thiru.R.Baskaran,M.E.,
No.171, Sartha Nagar,
Second Cross Street,
Medical College Road,
Thanjavur 613004.


20/10/16

20/10/16

Copy To:
P.W.D (Bldgs), Thanjavur.
WRD (Bldgs), Thanjavur.
M.Os/Tahildars & Thanjavur Dist.


Principal
Radiant International School
Mathakkottai By Pass Road,
Thanjavur - 613 005.


Correspondent
Radiant International School,
Mathakkottai By Pass Road,
Thanjavur - 613 005.

FORM 'D'
TAMILNADU PUBLIC BUILDING (LICENSING) ACT. 1965
(TAMILNADU ACT 13 OF 1965) REFERRED TO IN RULE 6 OF THE
TAMILNADU PUBLIC BUILDING (LICENSING) RULE 1966

RENEWAL LICENCE

Ref: Public Building Licence fee Rs.1000/- paid by challan dt. 26.04.2022.

Licence No.4202/2022

Dated.02 .05.2022


Public Building Licence - Renewal is hereby granted to **The Correspondent ,Radiant Internatonal School (CBSE) R.S.No.80/3A2, 80/3B, 80/4B2 Mathakkottai by pass Road Thanjavur** in respect of the building where school is being run subject to the terms and conditions and for the period mentioned here under.

1. The period of validity of the Renewal Licence shall be from **01.06.2022 to 31.05.2025** (inclusive of both days.)

2. There should be no additions or alternation in the existing building without getting prior permission from the competent authority. A fresh licence has to be obtained from the competent authority if any addition or alteration is proposed to be made to the existing building or a portion of building for which the licence has been granted.

3. A Licence shall be renewed from time to time based on the application along with required supporting documents with the competent authority well in advance preferably before 3 months from the date of expiry of the existing licence .

4. This licence is liable to be suspended for any violation of the Act or Rules framed thereunder or the conditions of this licence or if the licensed premises are not found conforming to the description shown in the attached plans and Annexures.

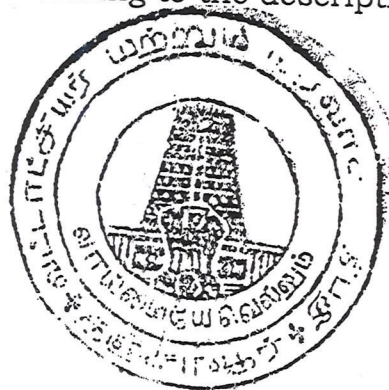

Ra
02/05/22
**TAHSILDAR
THANJAVUR**

Ra
02/05/22

Subant
Correspondent
Radiant International School,
Mathakkottai By Pass Road,
Thanjavur - 613 005.

Paula
Principal
Radiant International School
Mathakkottai By Pass Road,
Thanjavur - 613 005.

PROCEEDINGS OF THE TAHSILDAR, THANJAVUR

Present: Thiru .C. MANIKANDAN B.Sc.,

K.Dis.4202/2022/A7


Dated 02.05.2022

| | |
|------|---|
| Sub: | TAMILNADU BUILDING (LICENSING) ACT 1965 - The Correspondent ,Radiant International School (CBSE) R.S.No.80/3A2, 80/3B, 80/4B2 Mathakottai by pass Road Thanjavur - Requested for public building renewal licence for 3 years (from 1.6.2022 to 31.05.2025) - Licence granted - Sanctioned - Orders Issued. |
| Ref: | 1) The Correspondent ,Radiant International School (CBSE) Mathakottai by pass Road Thanjavur Application dated: 25.04.2022 2) Licence renewal fee Rs.1000/- remitted by challan dt. 26.04.2022 3) And other connected records. |


** ** *

ORDER:

Under the provisions of the sub section(1) of Section 6 of the Tamilnadu Public Buildings (Licensing) Act, 1965, Public building Licence (Renewal) in Form 'D' is hereby granted to **The Correspondent ,Radiant International School (CBSE) R.S.No.80/3A2, 80/3B, 80/4B2 Mathakottai by pass Road Thanjavur** for a period of 3 years (from 01.06.2022 to 31.05.2025) in respect of the building being used for running school, situated in the above said address duly renewed after careful consideration on the application received in the reference 1st cited above. The Licence in Form 'D' is herewith enclosed.

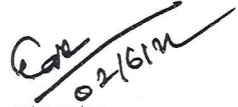
TAHSILDAR
THANJAVUR

To,
The Correspondent ,
Radiant International School (CBSE)
Mathakottai by pass Road
Thanjavur.

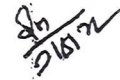
2/5/22


Principal
Radiant International School
Mathakottai By Pass Road,
Thanjavur - 613 005.


Correspondent
Radiant International School,
Mathakottai By Pass Road,
Thanjavur - 613 005.

STATEMENT TO ACCOMPANY THE RENEWAL LICENCE

| Location of the building Door No. and name of the building | Purpose for which the building licence has been granted | Number of persons to be accommodated |
|--|---|--------------------------------------|
| The Correspondent, Radiant International School (CBSE) R.S.No.80/3A2, 80/3B, 80/4B2 Mathakkottai by pass Road Thanjavur | 1.Prinipal Office,Class rooms, Laboratory,Staff room,Library ,Toilet etc., | 1000 |
| | 2.Toilet – WC and Urinals for Boys and Girls | 100 |
| | 3.Security room | 01 |
| | 4.Computer Lab,Stage, Class Rooms, Portico, WC,Meeting hall,Physics Lab,Library,etc., | 503 |
| | Total | 1204 |

Rat
02/16/22
TAHSILDAR
THANJAVUR.

dn
21/5/22

Jambal
Principal
Radiant International School
Mathakkottai By Pass Road,
Thanjavur - 613 005.

Ushant
Correspondent
Radiant International School,
Mathakkottai By Pass Road,
Thanjavur - 613 005.